


LAKE WOODLAND TOWNSHIP  
 VIRGINIA MILITARY SURVEYS 3317 & 2873

WOODLAND  
 9620  
 SUB

SCALE: 1" = 100'

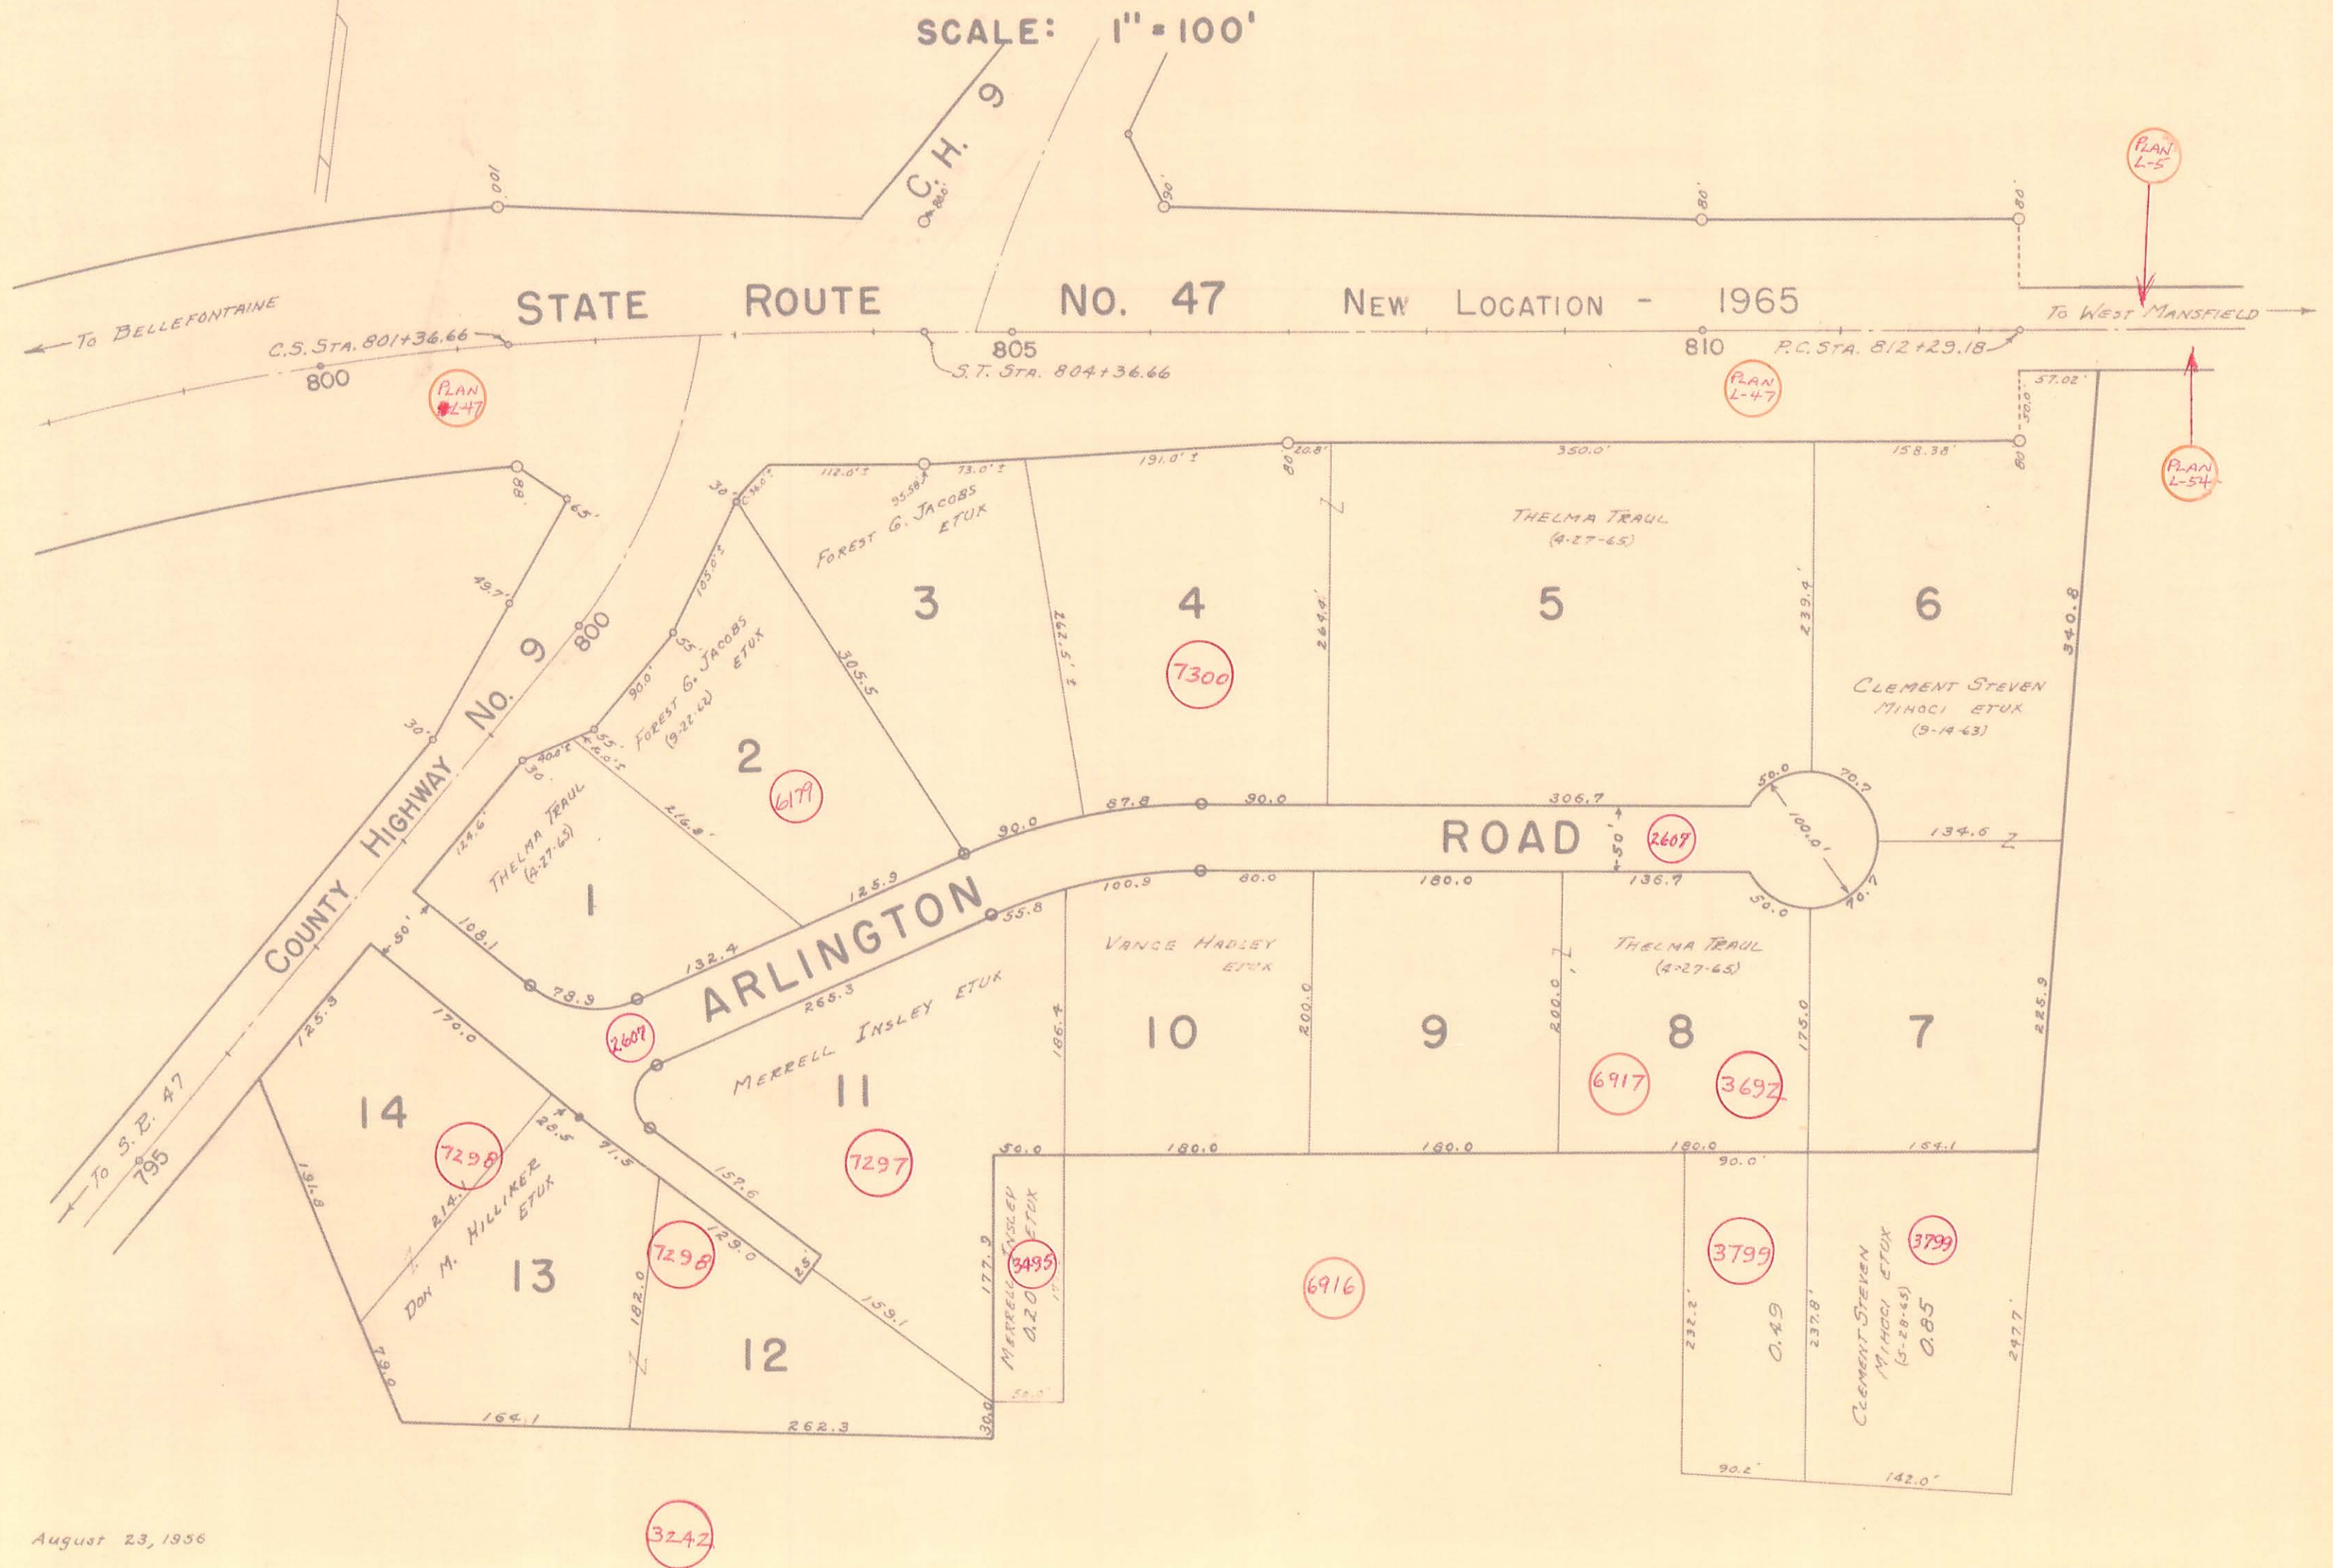

August 23, 1956