


LIBERTY TOWNSHIP
WEST LIBERTY CORPORATION

SCALE 200 FEET TO THE INCH

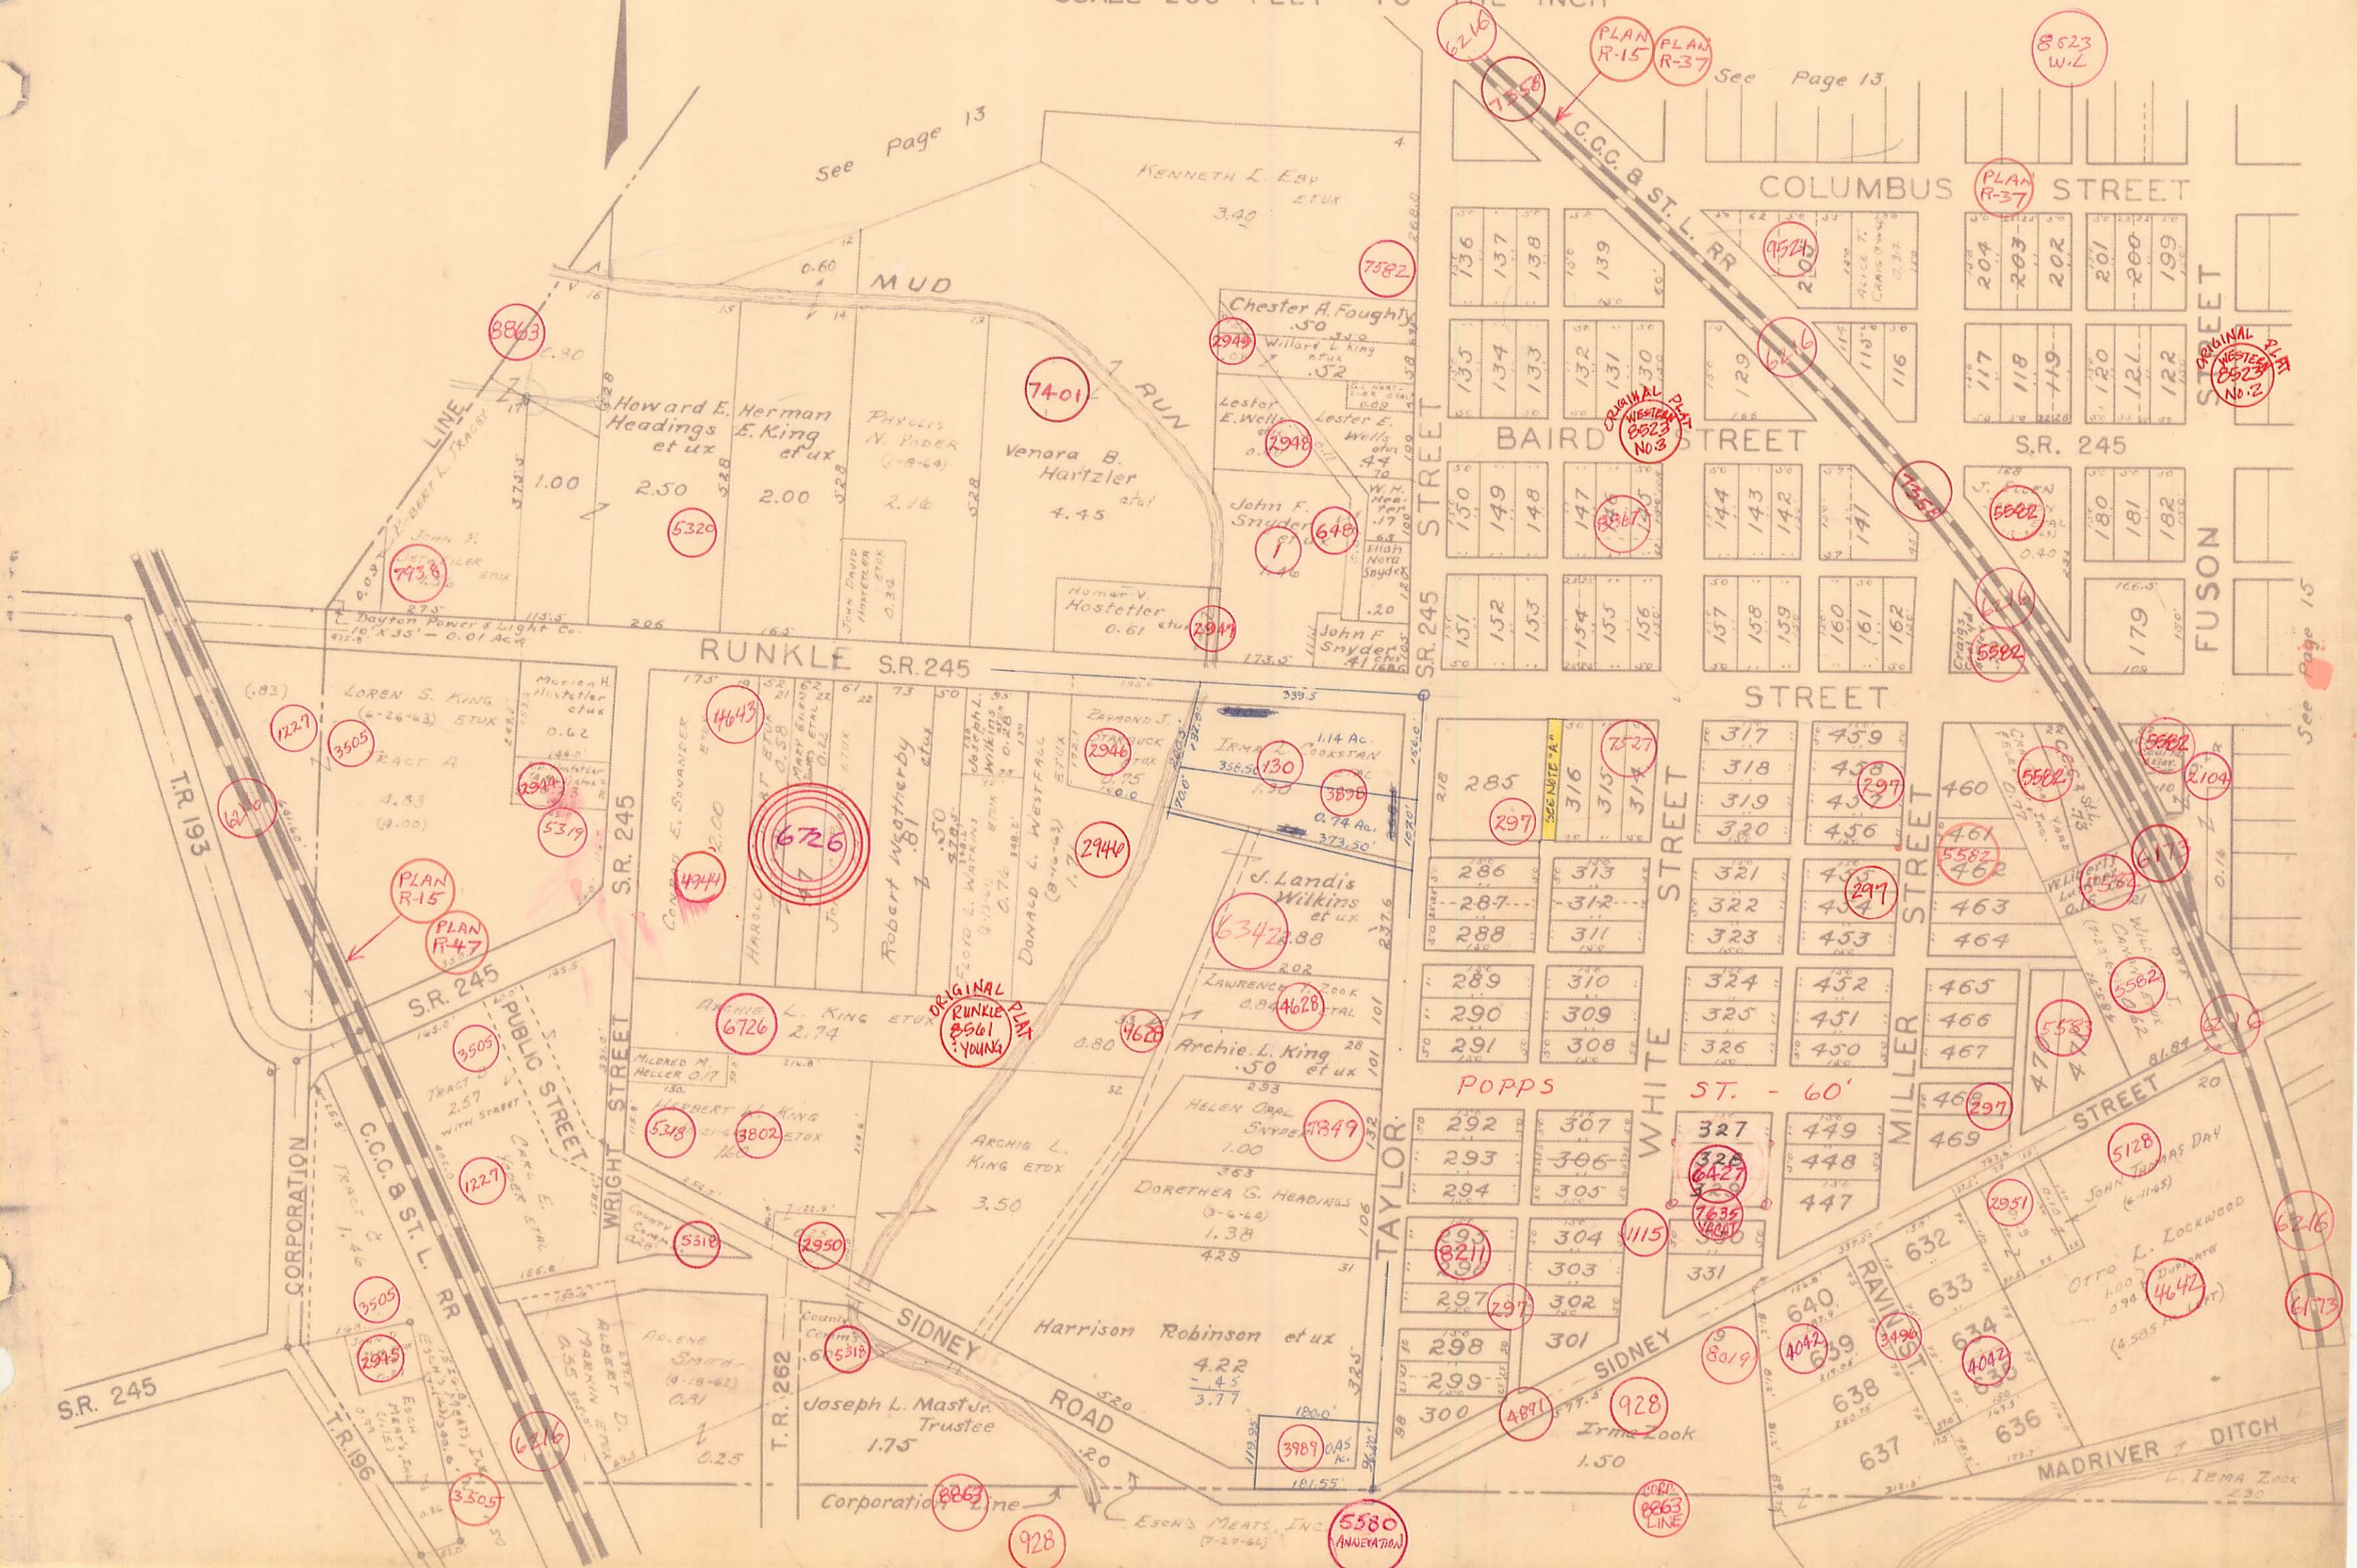

see Page 13

See Page 13

See Page 15

LINE

MUD RUN

C.C.C. & ST. L. RR

COLUMBUS STREET

BAIRD STREET

RUNKLE S.R. 245

STREET

TR 193

PLAN R-15

PLAN R-47

S.R. 245

PUBLIC STREET

WRIGHT STREET

ORIGINAL RUNKLE PLAT No. 2

ORIGINAL RUNKLE PLAT No. 3

POPPS

ST. - 60'

WHITE STREET

MILLER STREET

STREET

S.R. 245

C.C.C. & ST. L. RR

SIDNEY ROAD

TAYLOR STREET

SIDNEY

RAVENS

MADRIVER DITCH

ESCH'S MEATS, INC.

L. IRENA ZOOK