


RICHLAND TOWNSHIP

FERNWOOD MOBILE VILLAGE NO. 1

V. M. S. NO. 13393

SCALE: 1" = 100'

| SUBDIVISION NO. ONE | | |
|---------------------|------|------|
| LOT | NAME | DATE |
| 1 | | |
| 2 | | |
| 3 | | |
| 4 | | |
| 5 | | |
| 6 | | |
| 7 | | |
| 8 | | |
| 9 | | |
| 10 | | |
| 11 | | |
| 12 | | |
| 13 | | |
| 14 | | |
| 15 | | |

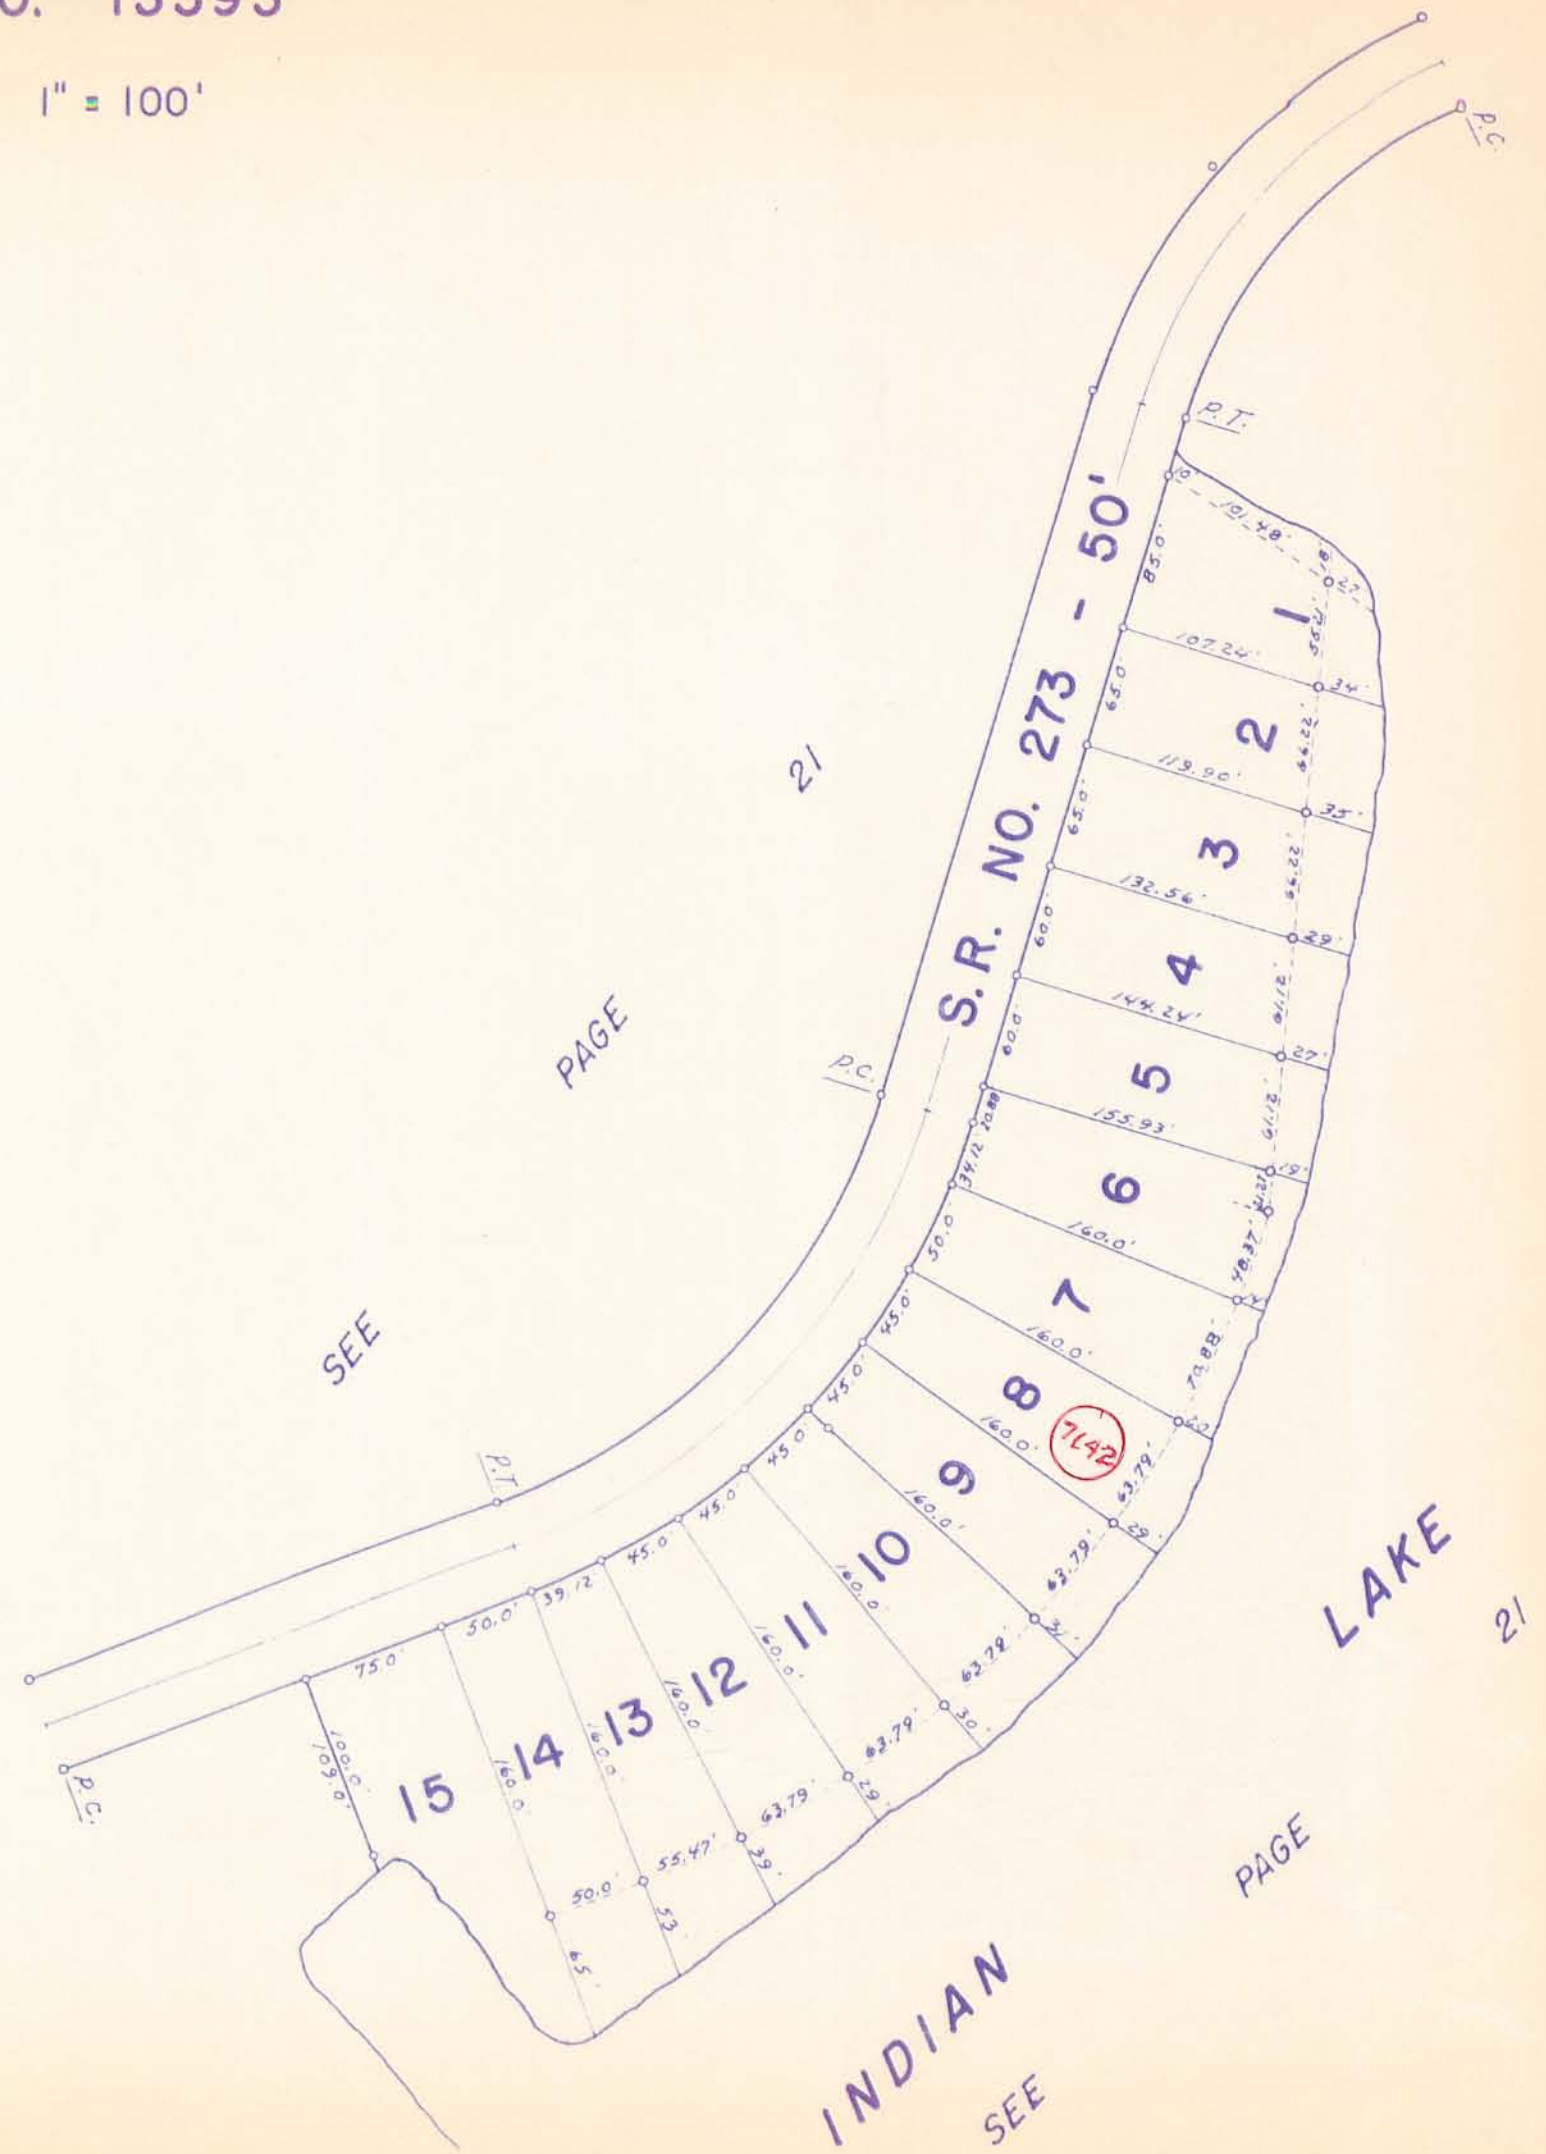

FERNWOOD MOBILE VILLAGE NO. 1.
 LOTS 1 TO 15 INCL. - 3.60 ACRES.
 PLAT BOOK 6 VOL. F PAGE 27.
 ENGINEERS FILE J-177, NOV. 1968.

DRAWN: JULY 6, 1970
 DANIEL E. GILBERT, T.M.D.