

RICHLAND TOWNSHIP

V. M. S. 13393

6793 Scott Island

FERNWOOD SUBDIVISIONS - LONG ISLAND

SCALE: 1" = 100'


INDIAN LAKE

S.R. 273 - E Data
 P.I. Sta. 102+37.62
 P.C. Sta. 101+59.96
 P.T. Sta. 103+11.63
 $\Delta - 30^{\circ}20' Lt.$
 $D - 20^{\circ}00'$
 $R - 287.93'$
 $T - 77.66'$
 $E - 10.34'$
 $L - 151.67'$

S.R. 273 - E Data
 P.I. Sta. 96+37.58
 P.C. Sta. 95+35.86
 P.T. Sta. 97+37.19
 $\Delta - 20^{\circ}08' Rt.$
 $D - 10^{\circ}00'$
 $R - 572.96'$
 $T - 101.72'$
 $E - 8.96'$
 $L - 261.33'$

S.R. 273 - E Data
 P.I. Sta. 93+60.78
 P.C. Sta. 92+27.25
 P.T. Sta. 94+82.88
 $\Delta - 40^{\circ}54' Et.$
 $D - 16^{\circ}00'$
 $R - 358.10'$
 $T - 133.53'$
 $E - 24.09'$
 $L - 255.63'$

S.R. 273 - E Data
 P.I. Sta. 104+38.71
 P.C. Sta. 103+49.65
 P.T. Sta. 105+16.32
 $\Delta - 30^{\circ}00' Lt.$
 $D - 19^{\circ}11'$
 $R - 89.06'$
 $T - 19.74'$
 $L - 166.67'$

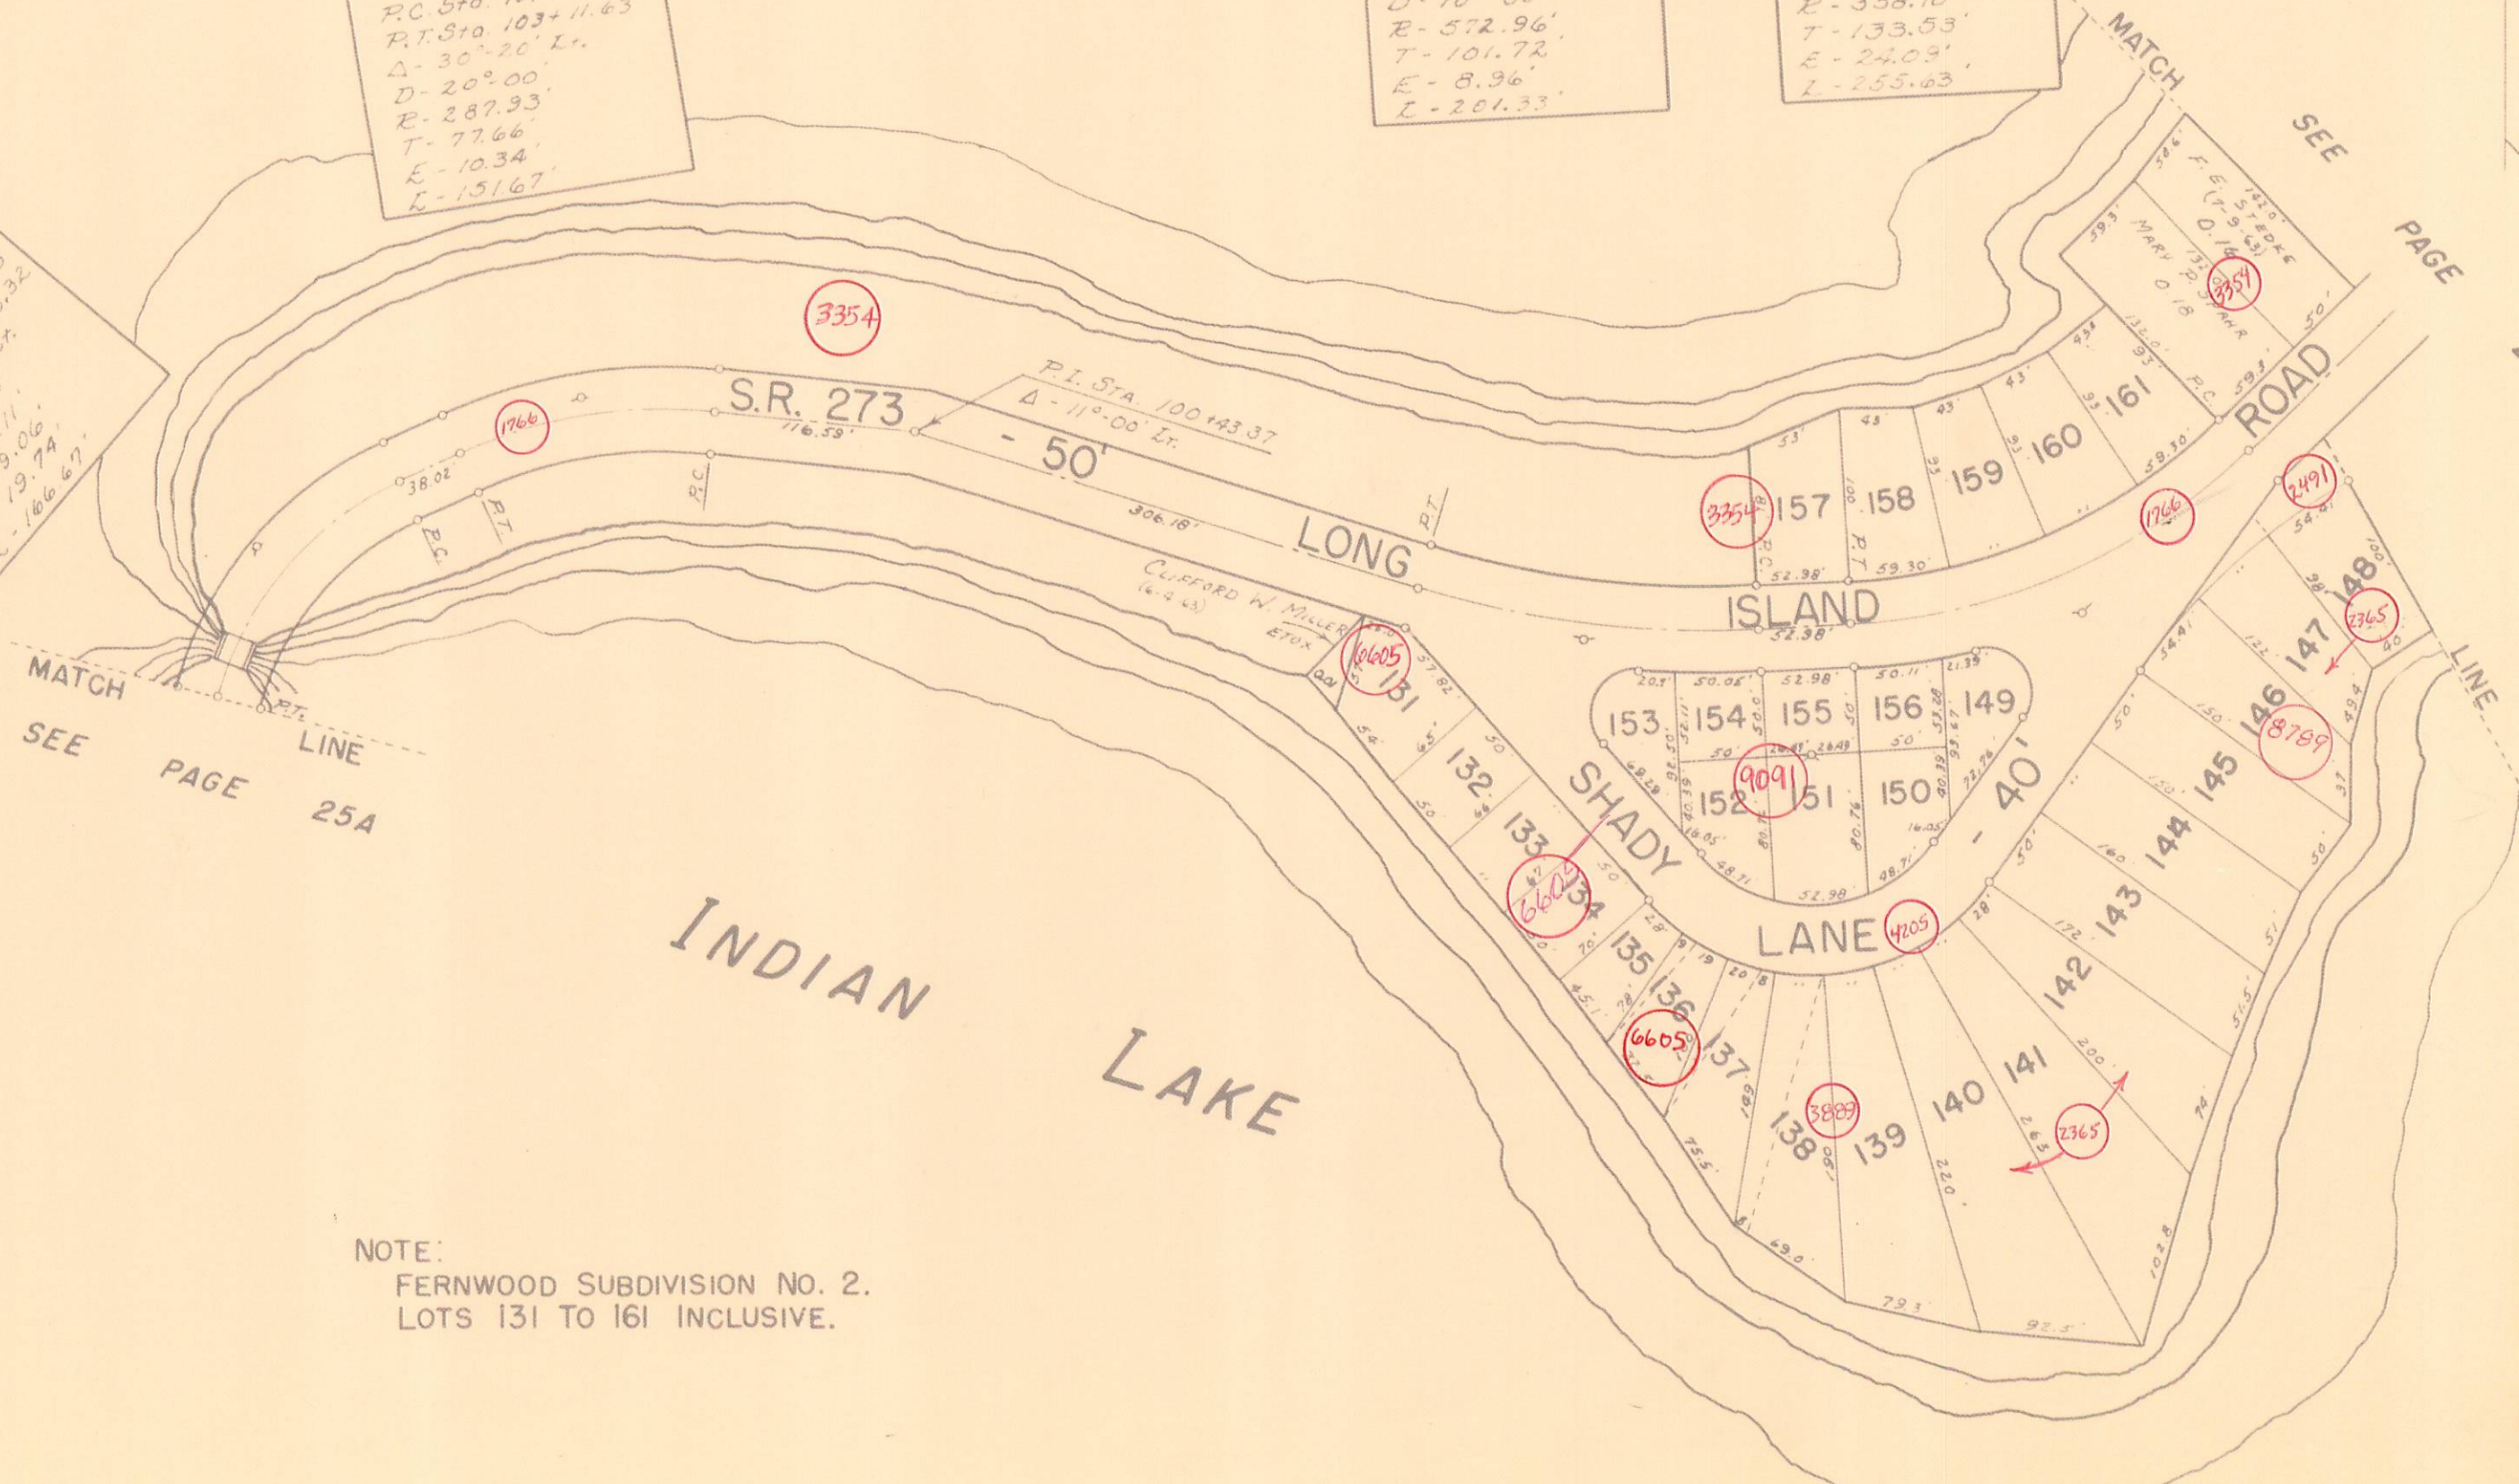

MATCH SEE PAGE 25A

MATCH SEE PAGE 25C

NOTE:
 FERNWOOD SUBDIVISION NO. 2.
 LOTS 131 TO 161 INCLUSIVE.

NOTE:
 ALL LAND NOT OTHERWISE SHOWN IS IN THE NAME
 OF WILLARD P. WREN ETAL.