


STOKES TOWNSHIP
CRANE TOWN ISLAND ALLOTMENT
VIRGINIA MILITARY SURVEY 12276

SCALE: 1" = 50'

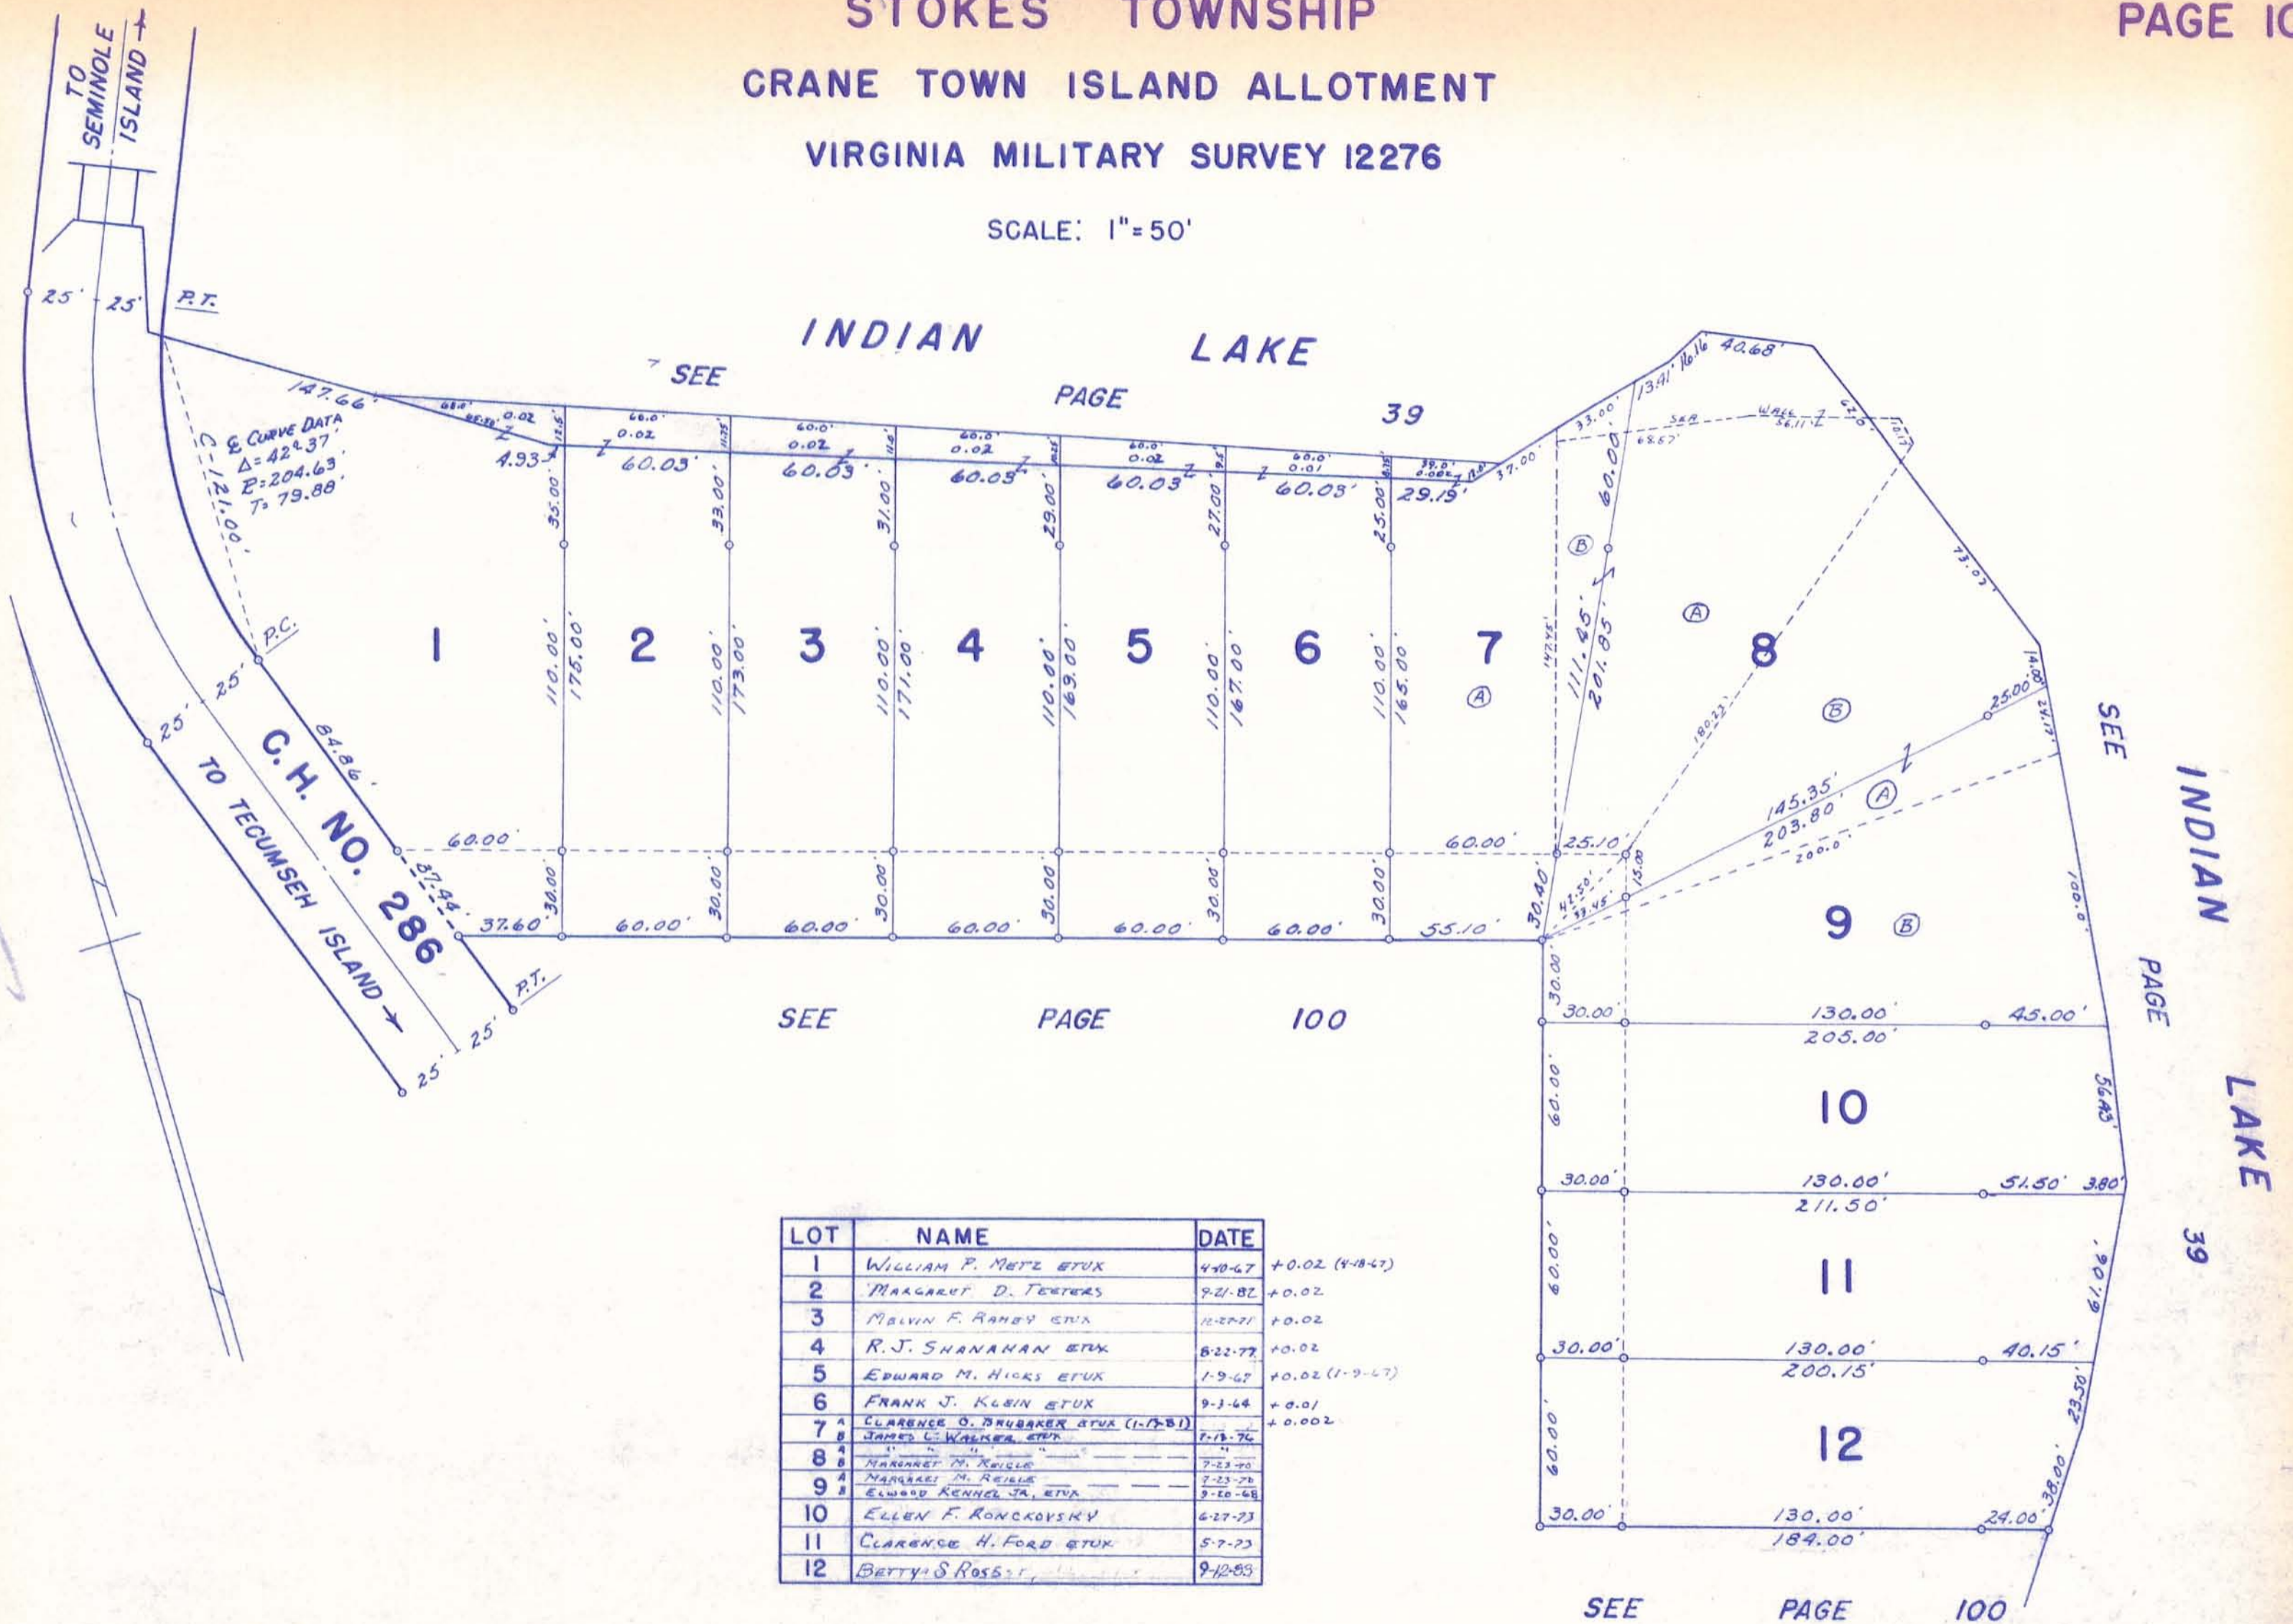

CRANE TOWN ISLAND ALLOTMENT
 LOTS 1 TO 12 - INCL. - 3.67 ACRES
 RECORDERS PLAT BOOK 4 VOL. D PAGE 98
 ENGINEERS FILE - J-165 - DECEMBER 1963