

EASEMENT FOR HIGHWAY PURPOSES
KNOW ALL MEN BY THESE PRESENTS:
That We, The Undersigned, the Grantors, for and in consideration of the sum of One Dollar (\$1.00) and for other good and valuable considerations paid by the County of Logan, the Grantee, the receipt whereof is hereby acknowledged, do hereby grant, bargain, sell, convey and release to the said Grantee, its successors and assigns forever, a perpetual easement and right-of-way for public highway and road purposes, clear of all obstructions which interfere with the improvement and/or maintenance of the highway, in, upon and over the lands shown on this map.
TO HAVE AND TO HOLD said easement and right-of-way unto the Grantee, its successors and assigns forever.
And the said Grantors, for themselves and their heirs, executors, and administrators, hereby covenant with the said Grantee, its successors and assigns that they are the true and lawful owners of said premises, and are lawfully seized of the same in fee simple, and have good right and full power, to grant, bargain, sell, convey and release the same in manner aforesaid and that the same are free and clear from all liens and encumbrances whatsoever, and that they will warrant and defend the same against all claims of all persons whomsoever.
And for the consideration aforesaid we hereby relinquish to said Grantee, its successors and assigns, all right and expectancy of Dower in the above described premises.
IN WITNESS WHEREOF WE, the undersigned Grantors, have hereunto set our hands, the 5th day of August in the year of our Lord one thousand nine hundred and 74
Signed and sealed in the presence of:

STATE OF OHIO) ss:
LOGAN COUNTY)
Before me a Notary Public in and for said County and State, personally appeared the above named Mrs. J. Sherman Kauffman
Marion H. Roth
Bill E. Guthrie
Evelyn C. Smith
Wilbur A. Smith
who acknowledged that They did sign the foregoing instrument and that the same is their free act and deed.
IN TESTIMONY WHEREOF I have hereunto set my hand and official seal at Bellefontaine, Ohio this 5th day of August, A.D. 1974
My Commission Expires August 16, 1974
Emily Detrick

OFFICE OF THE LOGAN COUNTY ENGINEER
This plat has been approved as to ownership this 8th day of August 1974.
Daniel C. Albert, R.S.
Tax Map Draftsman
This plat has been approved and accepted by me this 8th day of August 1974.
Clayton R. Kutz, P.E., P.S.
County Engineer

OFFICE OF THE LOGAN COUNTY COMMISSIONERS
This plat has been approved and accepted by us this 8th day of August 1974.
John R. Gmabeck
Board of County Commissioners

- 1. Mrs. J. Sherman Kauffman Michael W. Bow
- 2. Marion H. Roth Michael W. Bow
- 3. Bill E. Guthrie Michael W. Bow
- 4. Evelyn C. Smith Michael W. Bow
- 5. Wilbur A. Smith Michael W. Bow

S-13 T-3 R-14

S-7 T-3 R-14

Evelyn C. Smith
15.26
Area to be acquired = 0.056 Ac.

Marion H. Roth
4.74
Area to be acquired = 0.207 Ac.


Marion H. Roth
10.00
Area to be acquired = 0.090 Ac.

Emma A. Kouffman (Mrs. J. SHERMAN KAUFFMAN)
78.12
Area to be acquired = 0.233 Ac.

Bill E. Guthrie
35.10
Area to be acquired = 0.048 Ac.

S-18 T-4 R-13

S-12 T-4 R-13

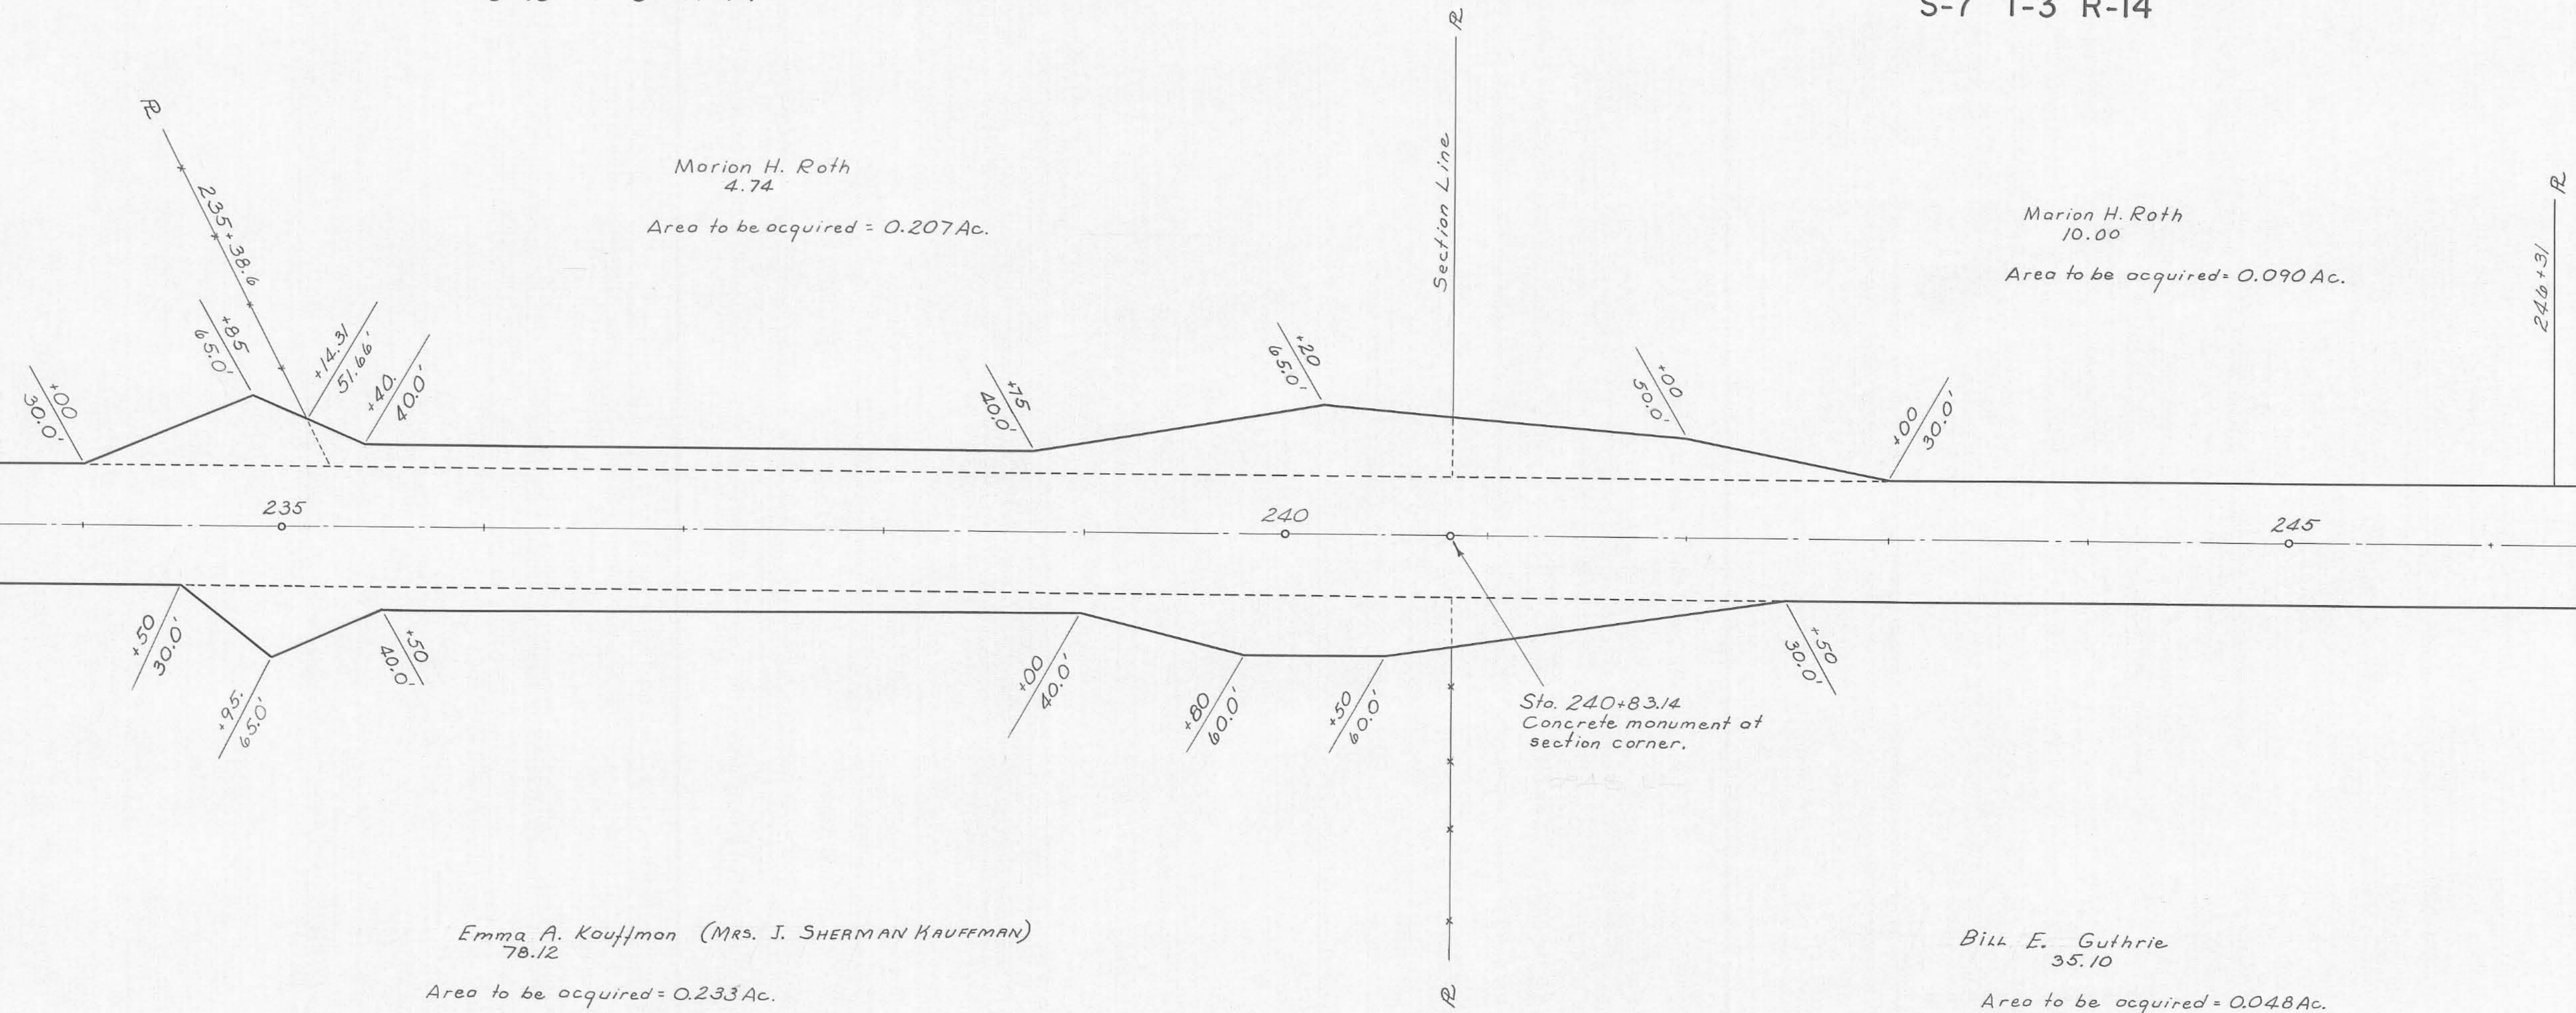

Scale 1" = 50'
Surveyed by C. NICHOLS
Drawn by C. NICHOLS
Field Book