

EASEMENT FOR HIGHWAY PURPOSES

KNOW ALL MEN BY THESE PRESENTS: That We, The Undersigned, the Grantors, for and in consideration of the sum of One Dollar (\$1.00) and for other good and valuable considerations paid by the County of Logan, the Grantee, the receipt whereof is hereby acknowledged, do hereby grant, bargain, sell, convey and release to the said Grantee, its successors and assigns forever, a perpetual easement and right-of-way for public highway and road purposes, clear of all obstructions which interfere with the improvement and/or maintenance of the highway, in, upon and over the lands shown on this map.

TO HAVE AND TO HOLD said easement and right-of-way unto the Grantee, its successors and assigns forever.

And the said Grantors, for themselves and their heirs, executors, and administrators, hereby covenant with the said Grantee, its successors and assigns that they are the true and lawful owners of said premises, and are lawfully seized of the same in fee simple, and have good right and full power to grant, bargain, sell, convey and release the same in manner aforesaid and that the same are free and clear from all liens and encumbrances whatsoever, and that they will warrant and defend the same against all claims of all persons whomsoever.

And for the consideration aforesaid we hereby relinquish to said Grantee, its successors and assigns, all right and expectancy of Dower in the above described premises.

IN WITNESS WHEREOF WE, the undersigned Grantors, have hereunto set our hands, the third day of August in the year of our

Lord one thousand nine hundred and Sixty-one

Signed and sealed in the presence of:

1. Elbie Wilgus E. H. Law
 2. John S. Watkins R. H. Law
 3. Maxine R. Watkins R. H. Law
 4. Choice Beck R. H. Law

STATE OF OHIO

LOGAN COUNTY

Before me a County Engineer and for said County and State, personally appeared the above named Elbie Wilgus, John S. Watkins, Maxine R. Watkins and Choice Beck

who acknowledged that they did sign the foregoing instrument and that the same is their free act and deed.

IN TESTIMONY WHEREOF I have hereunto set my hand and official seal at Bellefontaine this 3rd day of August, A.D. 1961.

My Commission Expires January 1, 1965
E. H. Law
 County Engineer

OFFICE OF THE LOGAN COUNTY COMMISSIONERS

This plat has been approved as to ownership this third day of August 1961.


This plat has been approved and accepted by me this third day of August 1961.

OFFICE OF THE LOGAN COUNTY COMMISSIONERS


This plat has been approved and accepted by us this seventh day of August 1961.

Board of County Commissioners

C. H. NO. 48
 RUSHCREEK TOWNSHIP
 LOGAN COUNTY, OHIO
 1960

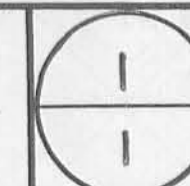

C. H. No. 48

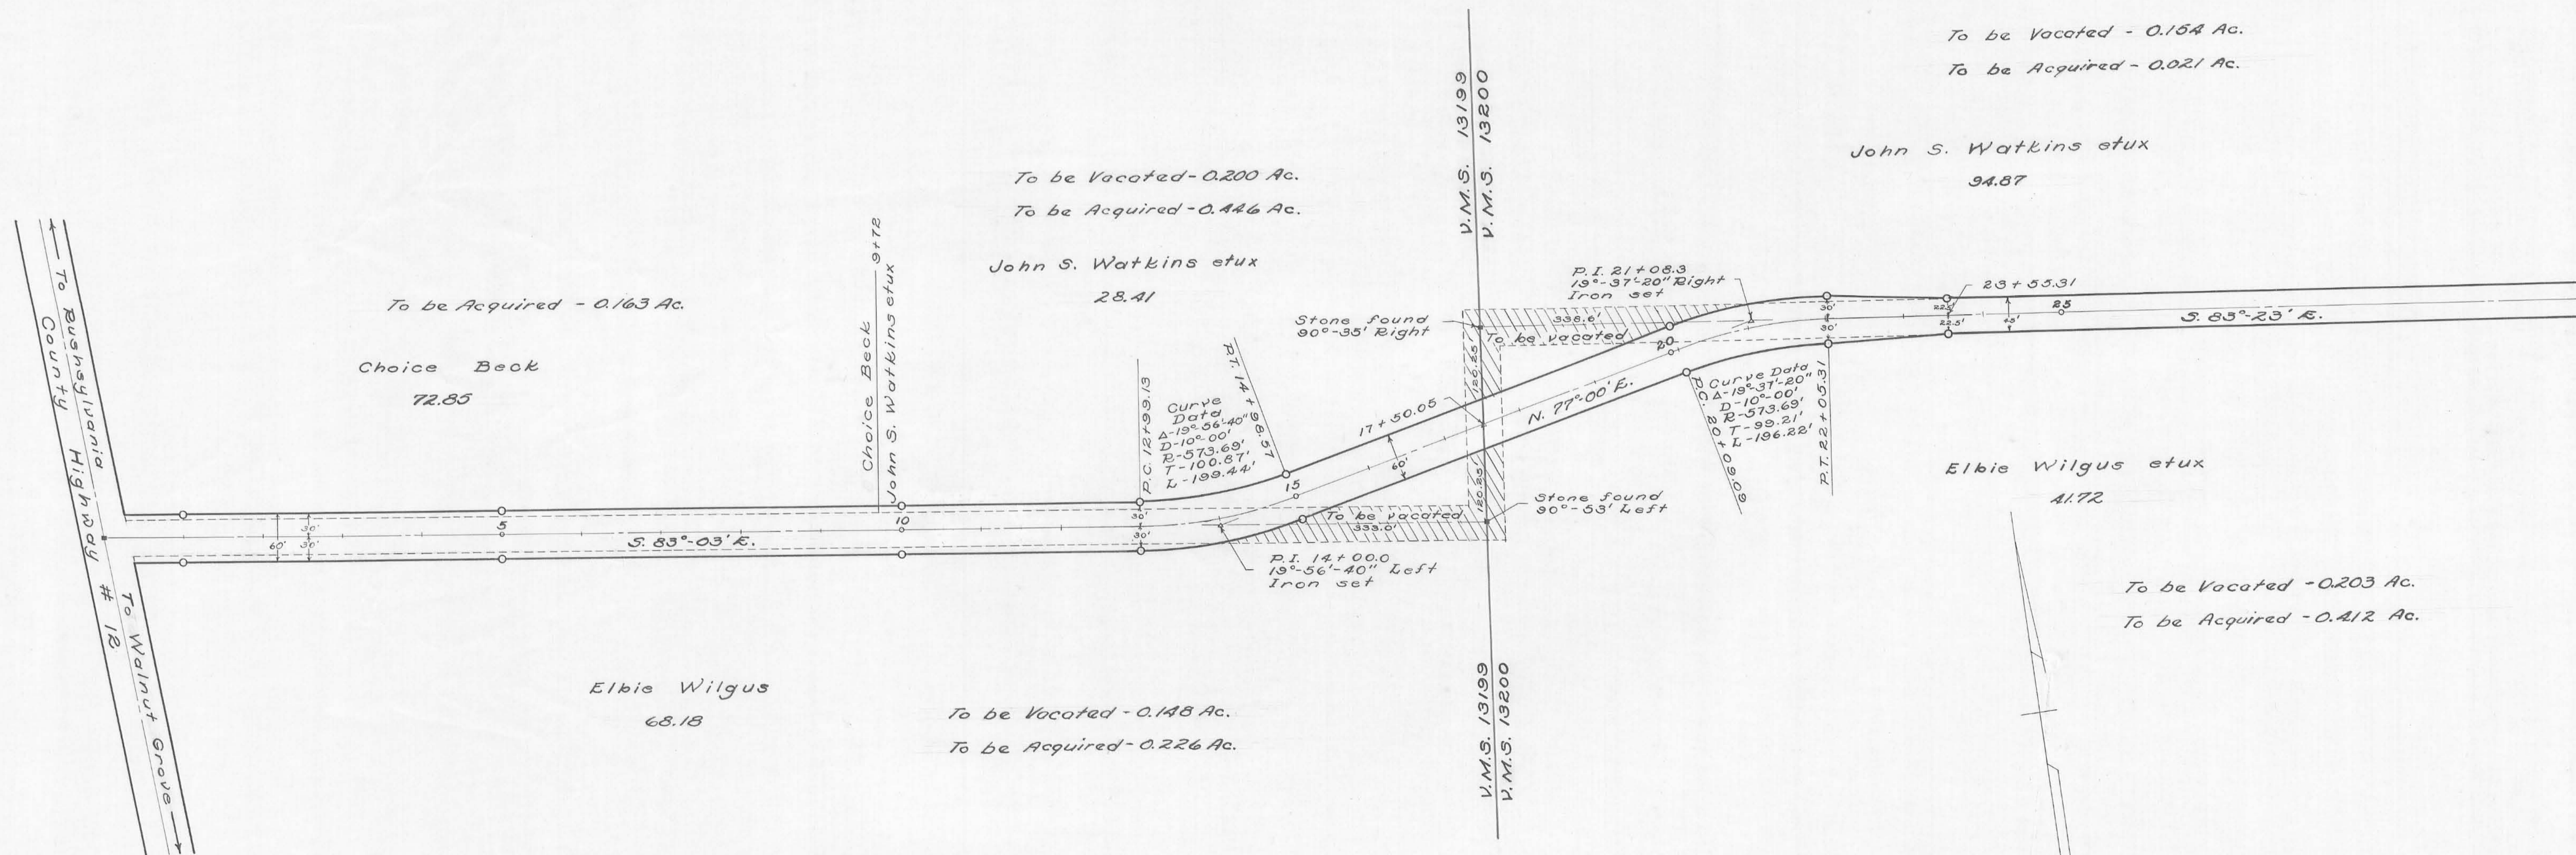

Scale: - 1" = 100'
 o - Hub for R/W monument set
 • - R/W monument set
 - Stone
 ▲ - Iron pin

2126

INDEXED ON MAP
 Surveyed by D. L. Dodson
 April 23, 1954
 Field Book No. 699 Page 34
 Drawn by C. E. Keysor