

We the undersigned, owners of the above described land, dedicate the same to public purposes consistent therewith clear of all obstructions which interfere with the improvement and for maintenance of the Highway at the time of improvement.

**OWNERS**  
Mina Duff  
Fleetwood Carr  
Roy L. Collins  
Mrs. Susie Hostetler  
Helen May Smith

**WITNESSES**  
James Buchanan  
James Sawyer  
James H. Haggard  
James H. Haggard  
James H. Haggard  
James H. Haggard  
James H. Haggard  
James H. Haggard

Approved and accepted by me this 21 day of MARCH 1938.

J. H. Zuman  
County Engineer

County of Logan  
State of Ohio

On this 21 day of MARCH 1938, Before me a County Engineer and for said County and State personally appeared Armina B. Duff, Susie Hostetler, Fleetwood Carr, Roy L. Collins, John May Who acknowledged the signing of this plate to be their voluntary act and deed for the purposes herein mentioned, witness my hand and seal this 21 day of MARCH 1938.


J. H. Zuman  
County Engineer

Approved, as to owners this 21 day of MARCH 1938.  
H. H. Wright  
Tax Map Draftsman


Office of Logan County Commissioners  
This plat has been approved and accepted by us this 21 day of MARCH 1938.

J. J. Litchey  
R. H. Stout  
Board of County Commissioners.

ROAD 55

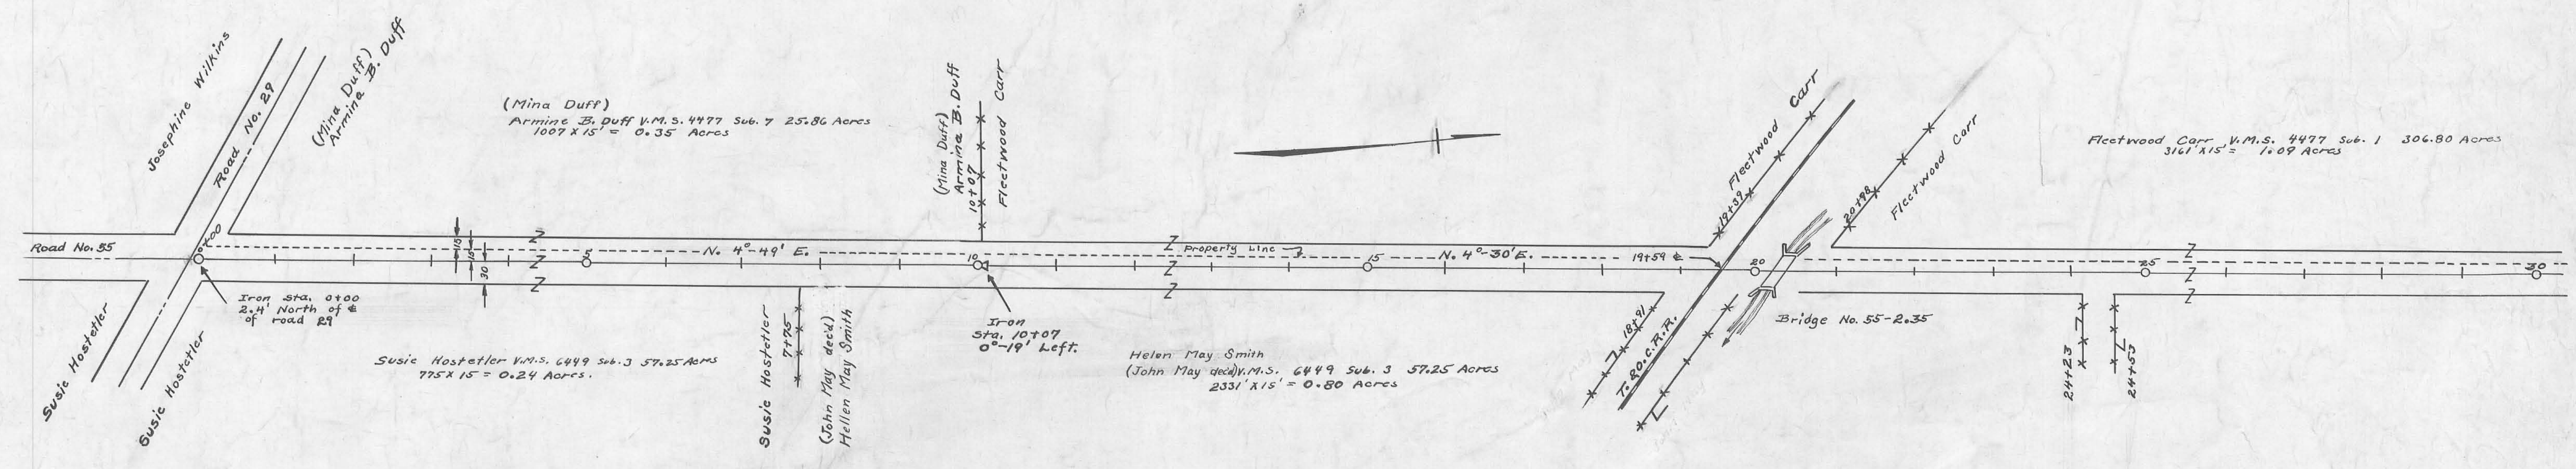

30' Sta 0+00 to 33+20 (1870)  
Road Record No. 1 Pages 361, 362, 386, 384  
60' Sta. 33+20 to 101+18 (1835)  
Commissioners Journal 4 Page 187

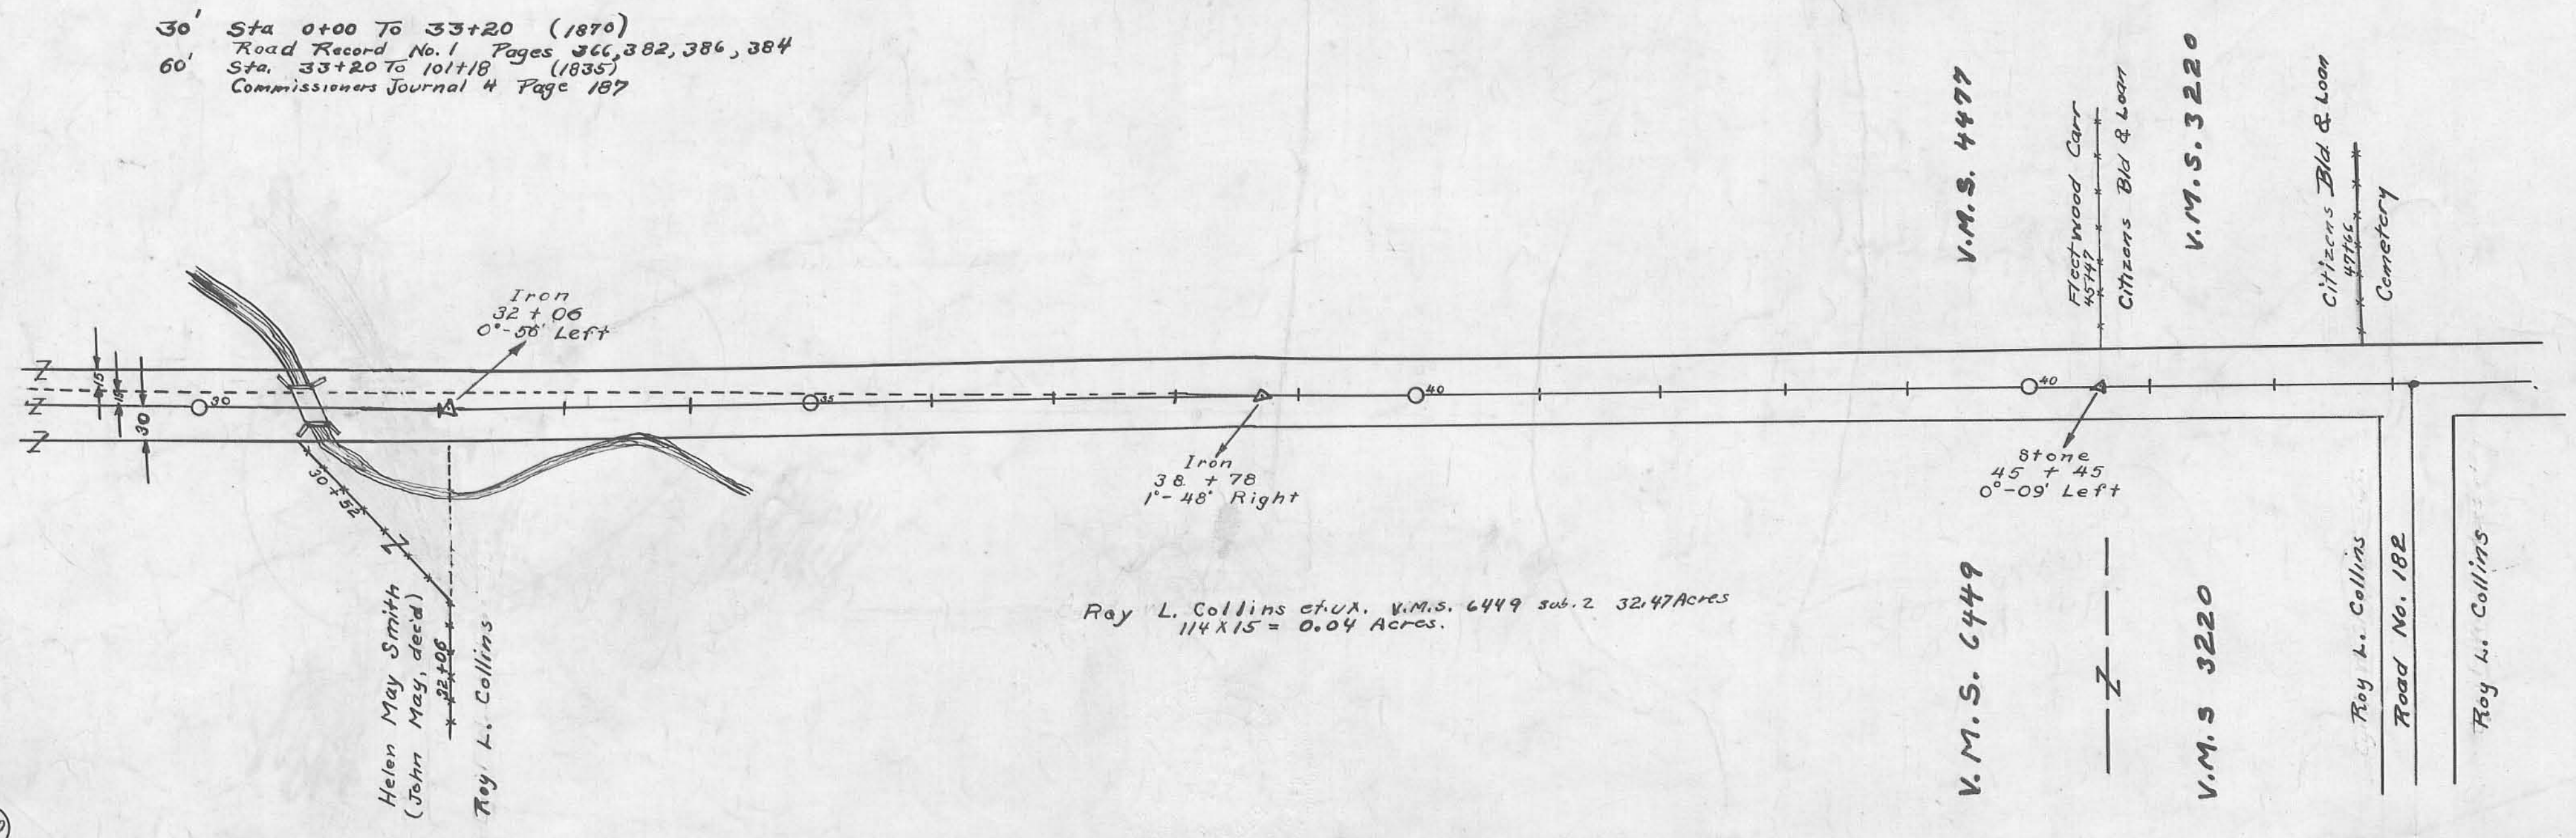

Survey Notes Book 607

X-55