
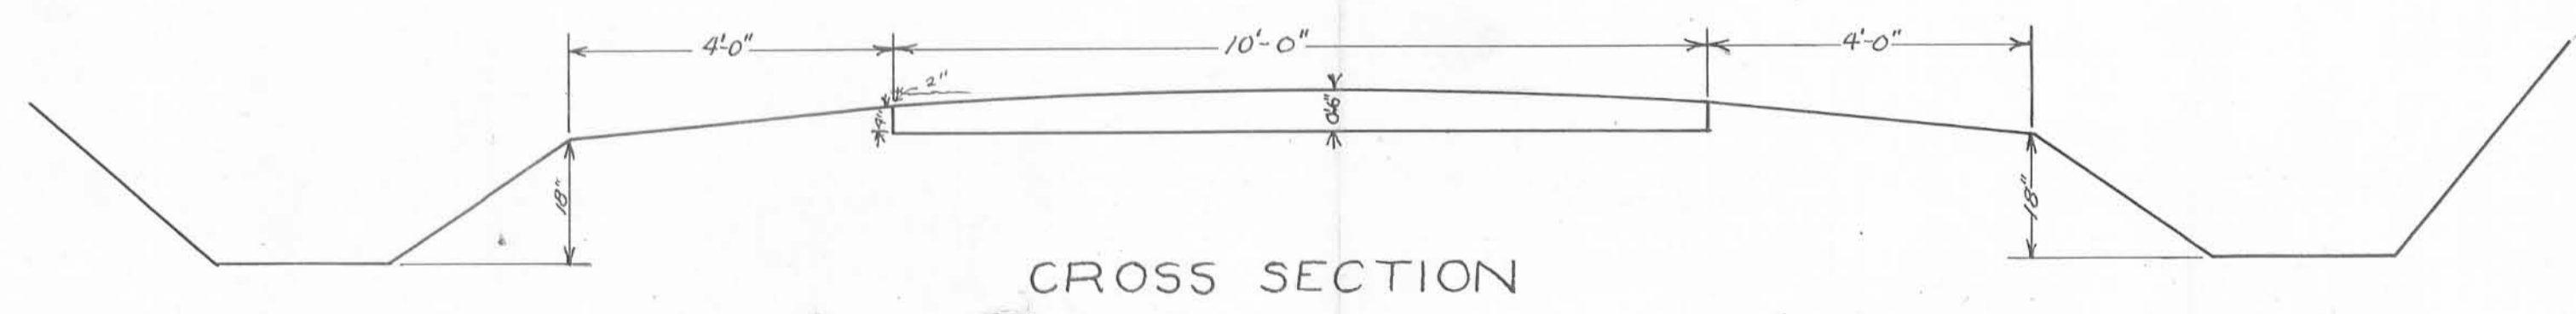


RUSHCREEK TWP

1313  
INDEXED ON MAP

SURVEY NOTES Bk. # 516

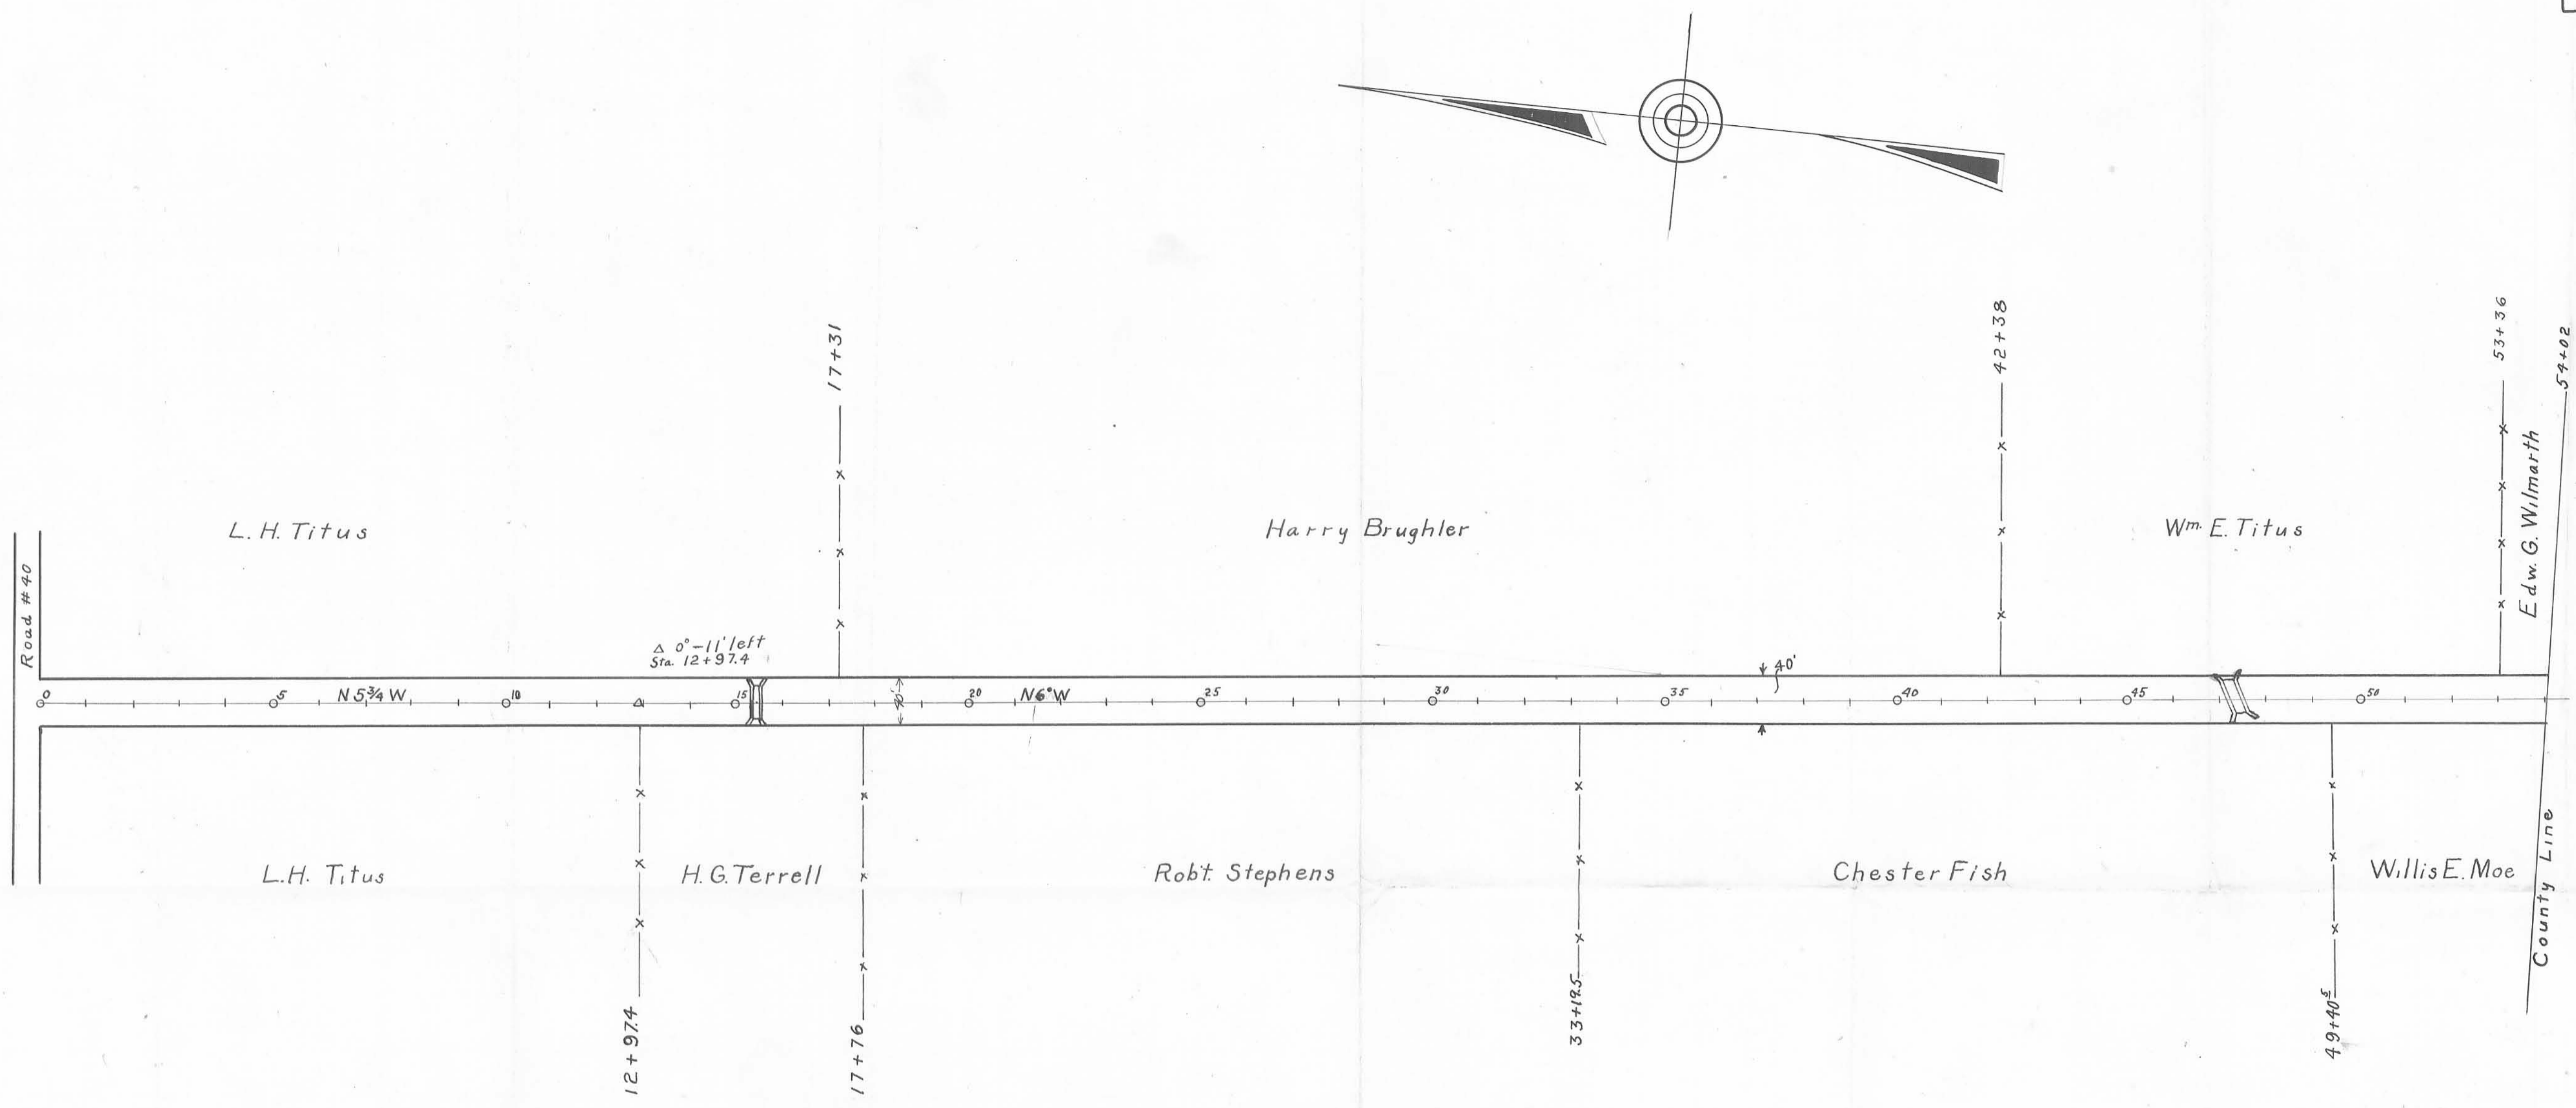

d-10-4