

R/W WIDTH - 60'

EASEMENT FOR HIGHWAY PURPOSES
KNOW ALL MEN BY THESE PRESENTS:
That We, The Undersigned, the Grantors, for and in consideration of the sum of One Dollar (\$1.00) and for other good and valuable considerations paid by the County of Logan, the Grantee, the receipt whereof is hereby acknowledged, do hereby grant, bargain, sell, convey and release to the said Grantee, its successors and assigns forever, a perpetual easement and right-of-way for public highway and road purposes, clear of all obstructions which interfere with the improvement and/or maintenance of the highway, in, upon and over the lands shown on this map.
TO HAVE AND TO HOLD said easement and right-of-way unto the Grantee, its successors and assigns forever.
And the said Grantors, for themselves and their heirs, executors, and administrators, hereby covenant with the said Grantee, its successors and assigns that they are the true and lawful owners of said premises, and are lawfully seized of the same in fee simple, and have good right and full power, to grant, bargain, sell, convey and release the same in manner aforesaid and that the same are free and clear from all liens and encumbrances whatsoever, and that they will warrant and defend the same against all claims of all persons whomsoever, and that for the consideration aforesaid we hereby relinquish to said Grantee, its successors and assigns, all right and expectancy of Dower in the above described premises.
IN WITNESS WHEREOF WE, the undersigned Grantors, have hereunto set our hands, the _____ day of _____ in the year of our


STATE OF OHIO ss:
LOGAN COUNTY
Before me a County Engineer in and for said County and State, personally appeared the above named Pearl H. Harriman, Boyd Furlong, Ann L. Hutchins, Harry L. Van Cleve, Joe Crankleton, N. P. McColloch
who acknowledged that they did sign the foregoing instrument and that the same is their free act and deed.
IN TESTIMONY WHEREOF I have hereunto set my hand and official seal at Bellefontaine, Ohio this 20th day of July, A.D. 1961
My Commission Expires January 1965 E. K. Rose

OFFICE OF THE LOGAN COUNTY ENGINEER
This plat has been approved as to ownership this 24th day of July 1961
Harry E. Deput Tax Map Draftsman
This plat has been approved and accepted by me this 24th day of July 1961
E. K. Rose County Engineer

OFFICE OF THE LOGAN COUNTY COMMISSIONERS
This plat has been approved and accepted by us this 24th day of July 1961
William P. Felt S. Ernest Hamalton Board of County Commissioners

Ernest C. Crankleton
John Morris
Earl Jacobs
Board of Bokescreek Township Trustees

Lord one thousand nine hundred and
Signed and sealed in the presence of:
1 Pearl H. Harriman John Morris
2 Boyd Furlong John Morris
3 Ann L. Hutchins John Morris
4 Harry L. Van Cleve John Morris
5 Joe Crankleton John Morris
N. P. McColloch John Morris

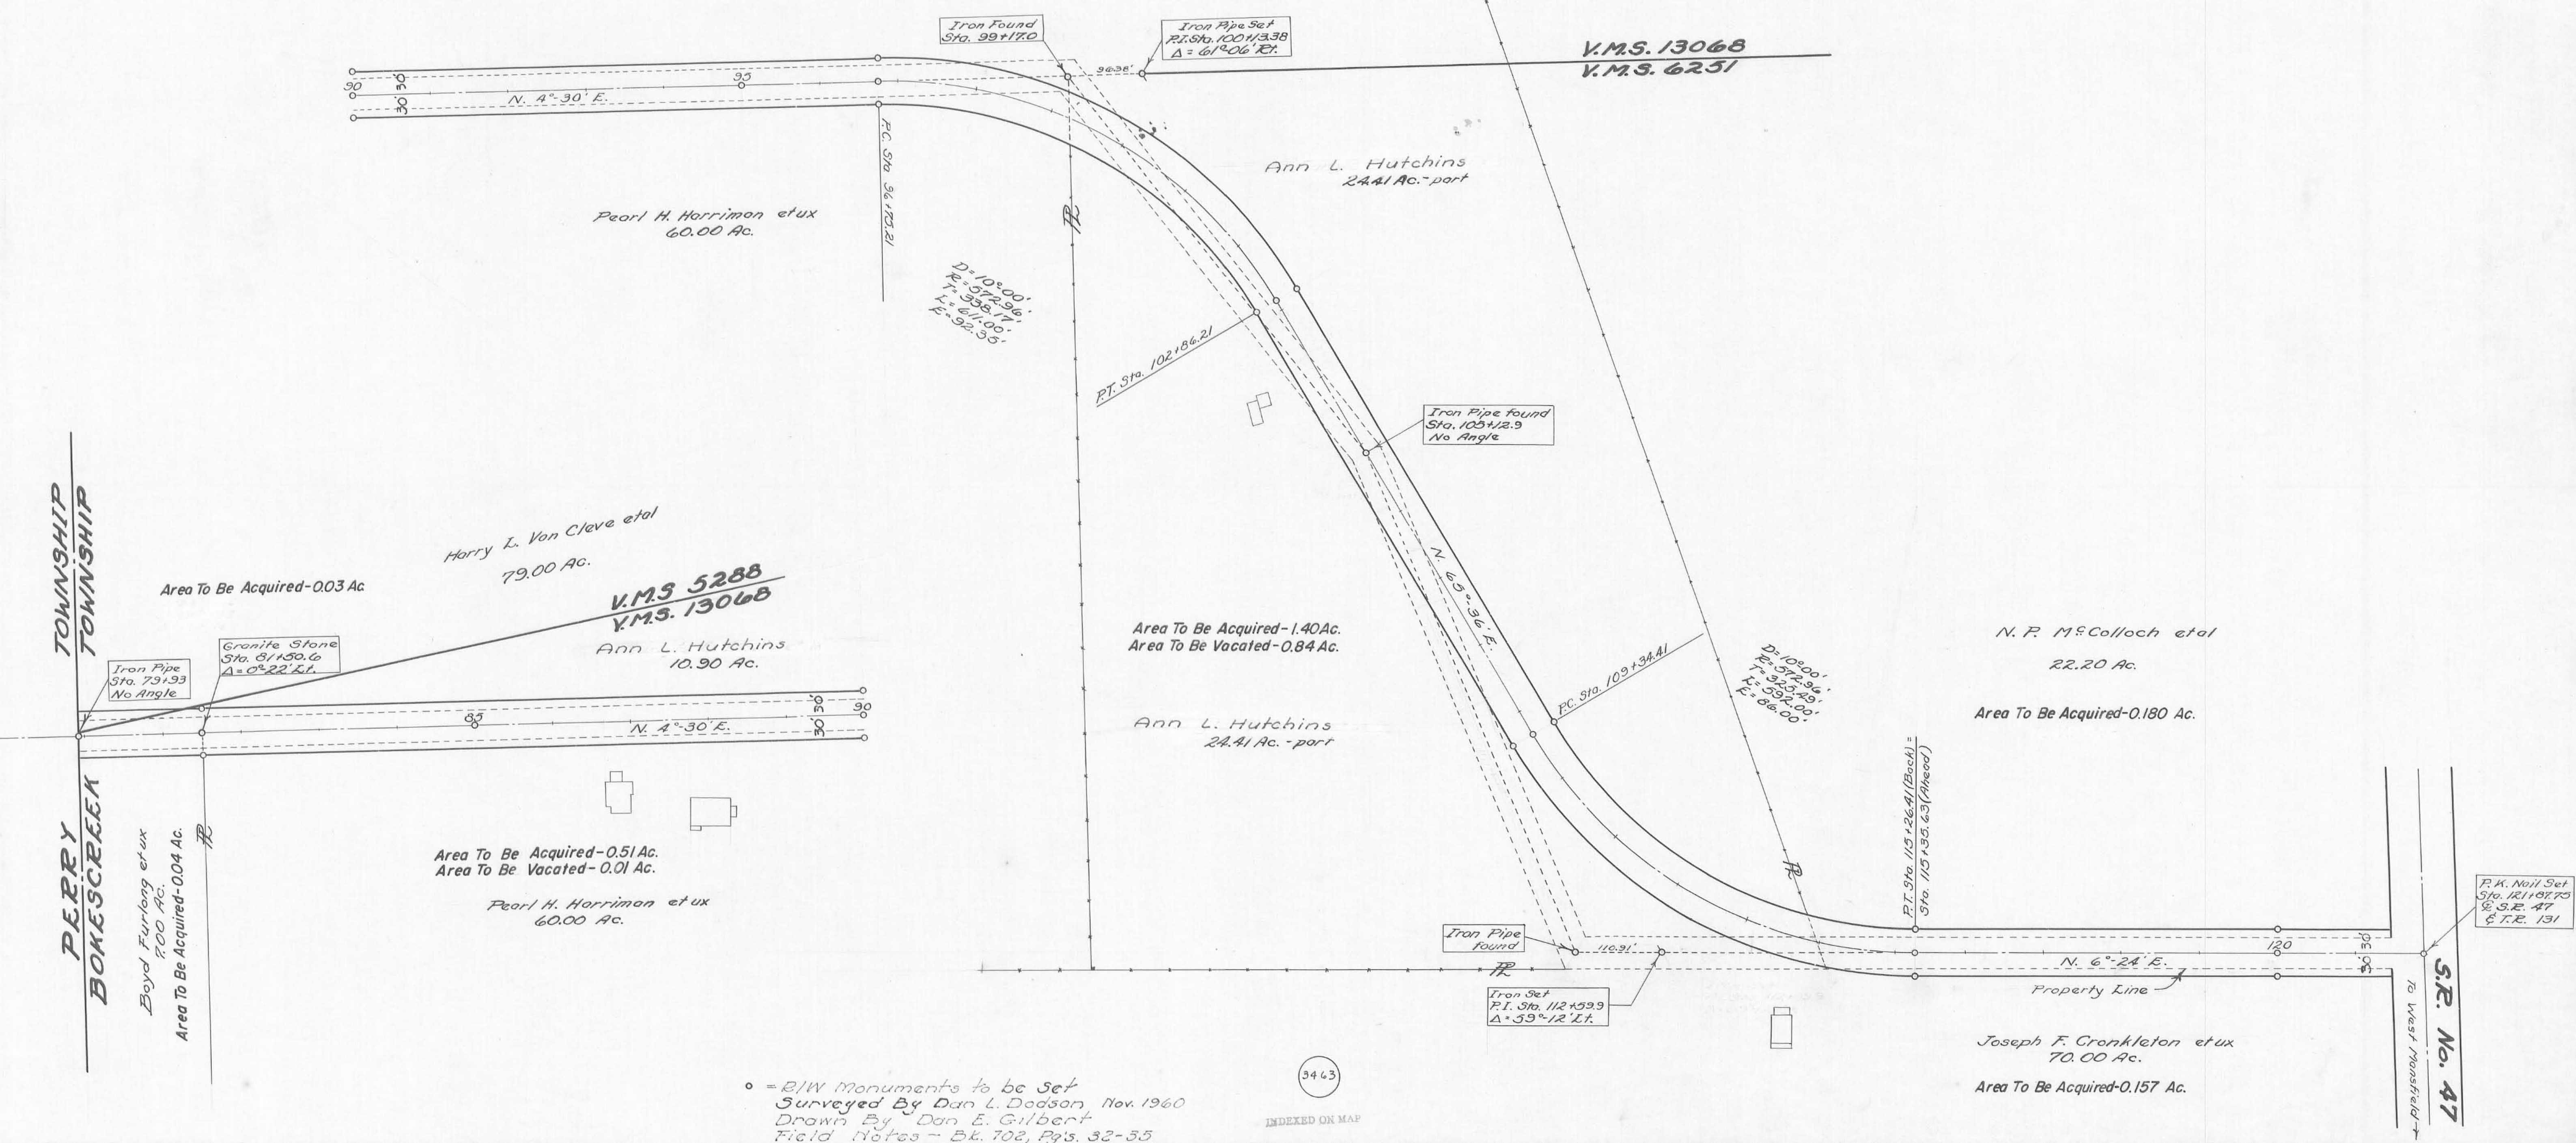

o = B/W Monuments to be Set
Surveyed By Dan L. Dodson, Nov. 1960
Drawn By Dan E. Gilbert
Field Notes - Bl. 702, Pgs. 32-35

3463

INDEXED ON MAP