


ROAD 133

X-133

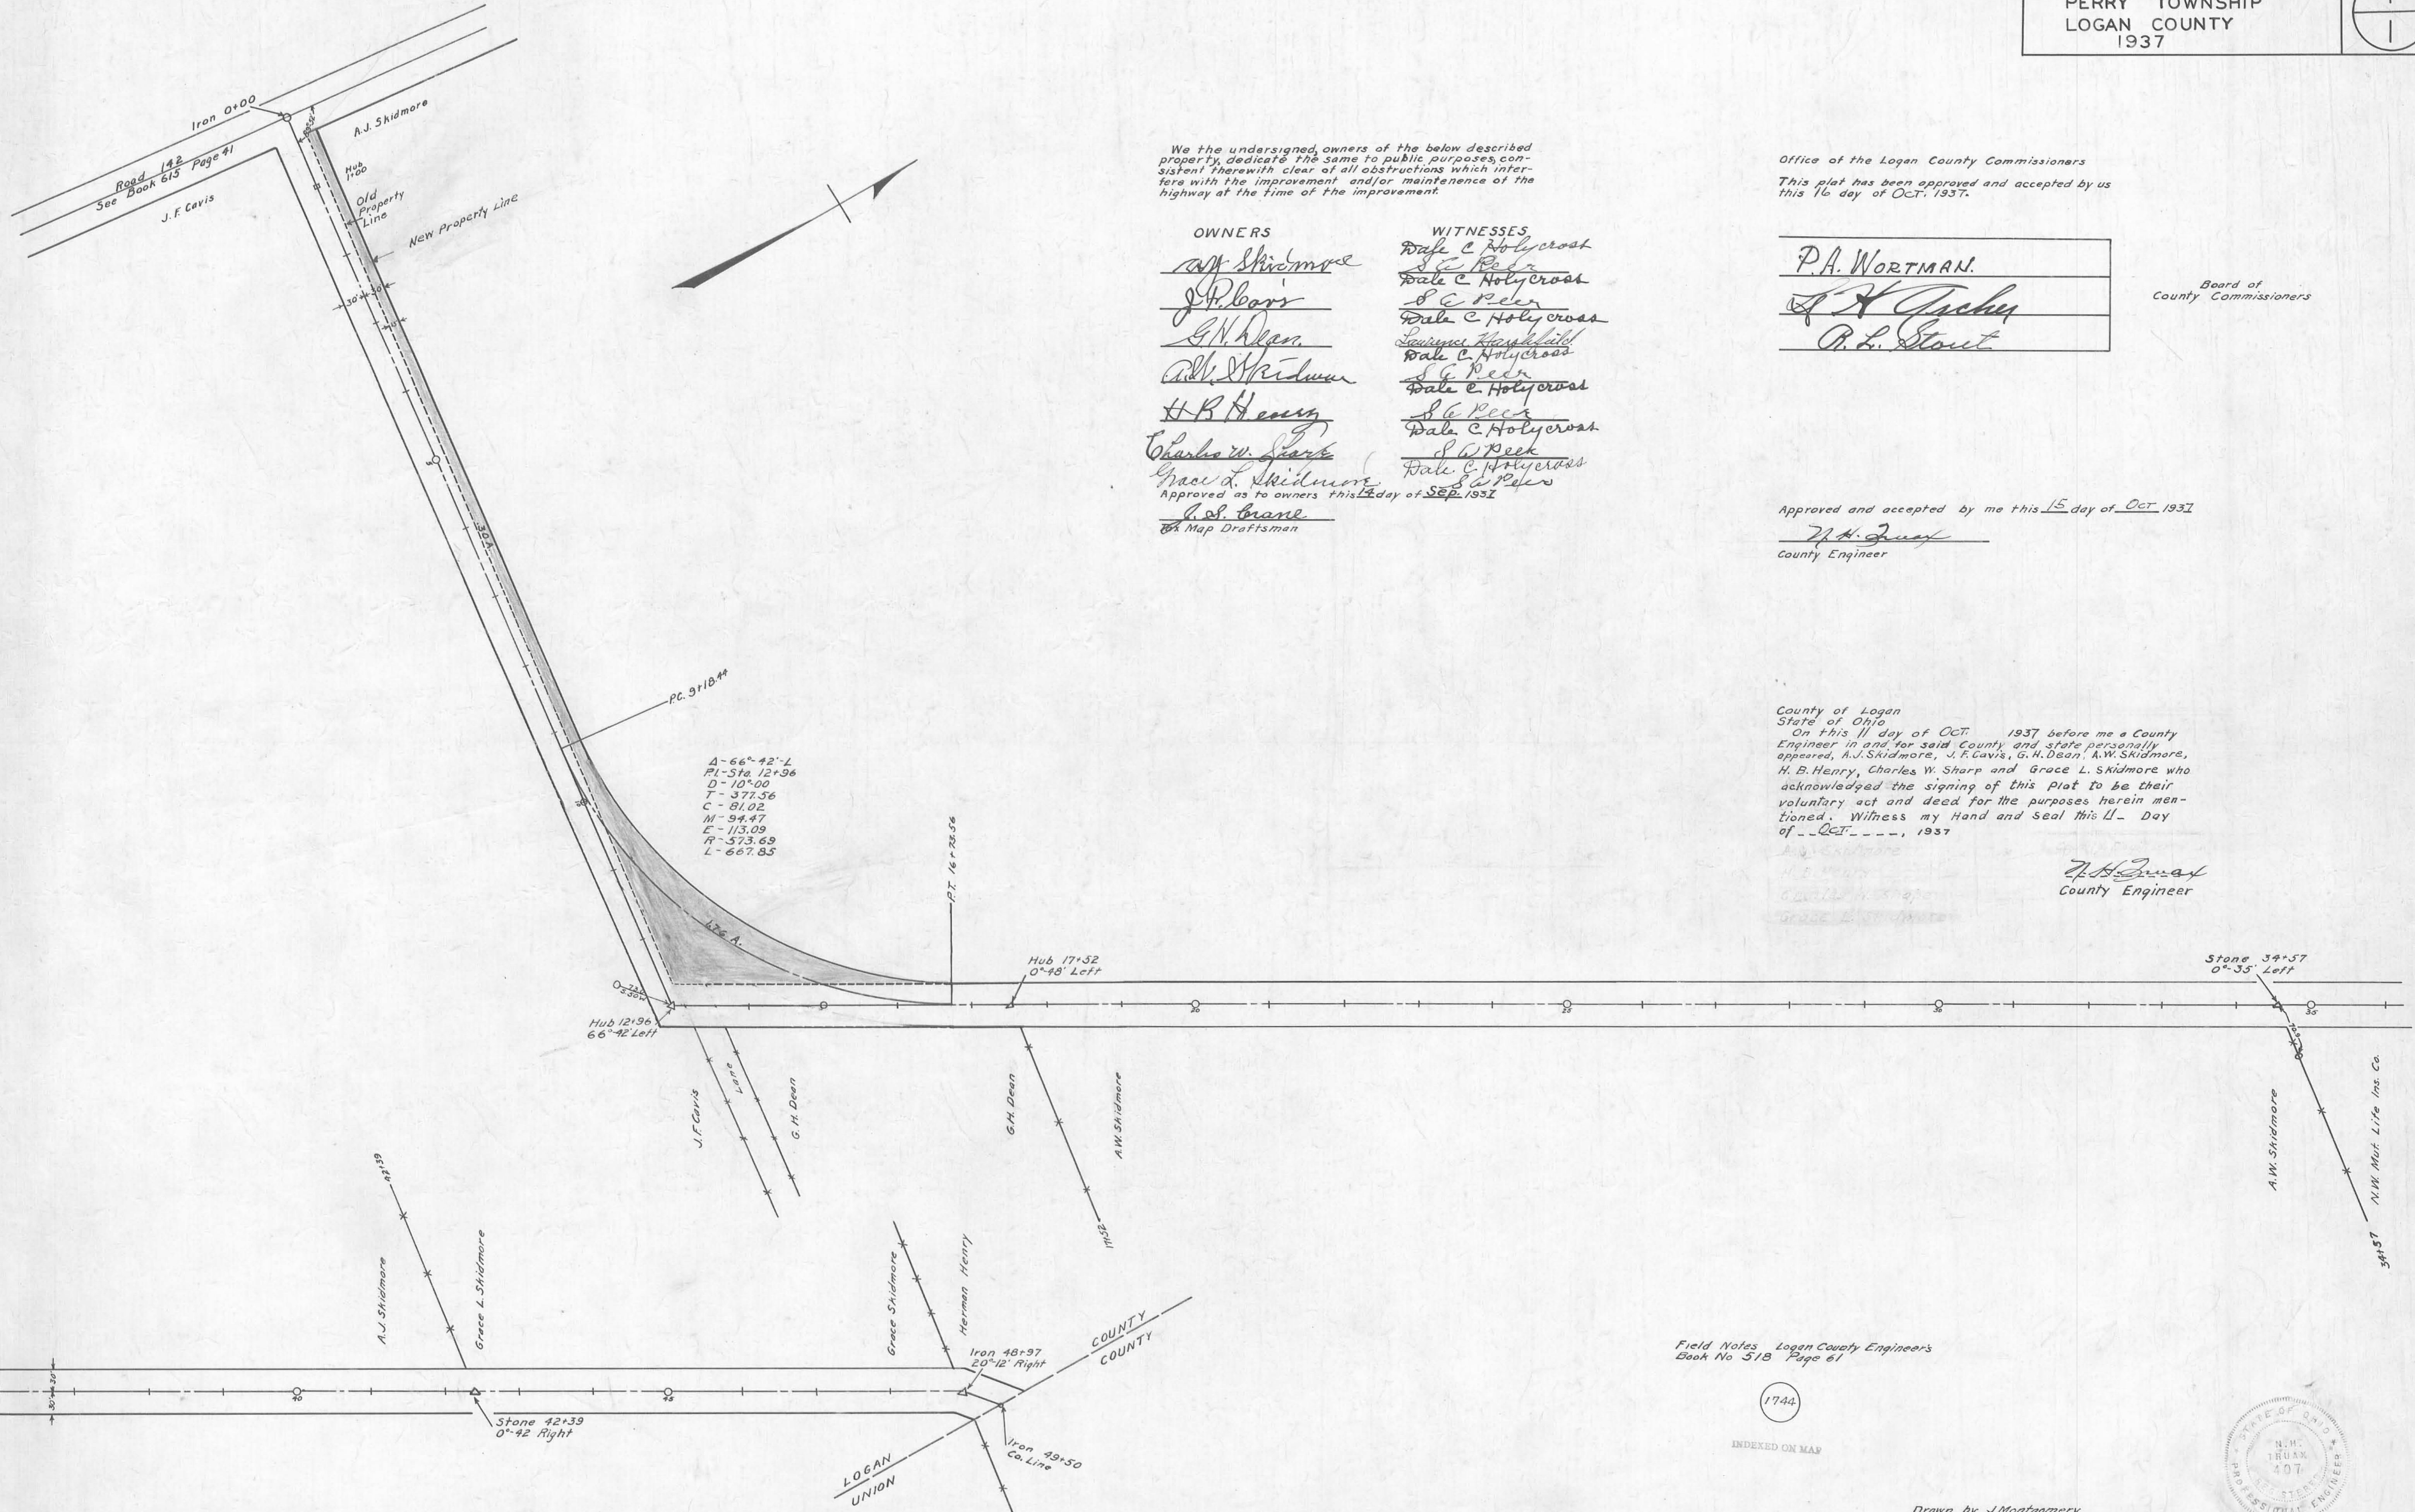

We the undersigned, owners of the below described property, dedicate the same to public purposes, consistent therewith clear of all obstructions which interfere with the improvement and/or maintenance of the highway at the time of the improvement.

OWNERS	WITNESSES
<u>A.J. Skidmore</u>	<u>Dale C. Holycross</u>
<u>J.P. Cavis</u>	<u>S.G. Peck</u>
<u>G.H. Dean</u>	<u>Dale C. Holycross</u>
<u>A.W. Skidmore</u>	<u>S.G. Peck</u>
<u>H.B. Henry</u>	<u>Dale C. Holycross</u>
<u>Charles W. Sharp</u>	<u>S.G. Peck</u>
<u>Grace L. Skidmore</u>	<u>Dale C. Holycross</u>
Approved as to owners this 14 day of SEP. 1937	<u>S.G. Peck</u>
<u>C.S. Crane</u>	<u>Dale C. Holycross</u>
Map Draftsman	

Office of the Logan County Commissioners
This plat has been approved and accepted by us
this 16 day of OCT. 1937.

P.A. WORTMAN.
J.H. Tisher
R.L. Stout

Board of
County Commissioners

Approved and accepted by me this 15 day of Oct. 1937
J.H. Tisher
County Engineer

County of Logan
State of Ohio
On this 11 day of Oct. 1937 before me a County Engineer in and for said County and state personally appeared, A.J. Skidmore, J.F. Cavis, G.H. Dean, A.W. Skidmore, H.B. Henry, Charles W. Sharp and Grace L. Skidmore who acknowledged the signing of this plat to be their voluntary act and deed for the purposes herein mentioned. Witness my Hand and seal this 11 Day of OCT. 1937

J.H. Tisher
County Engineer

Field Notes Logan County Engineers
Book No 51B Page 61

1744

INDEXED ON MAP



Drawn by J. Montgomery
Surveyed by F.F. Wright

X-133