

EASEMENT FOR HIGHWAY PURPOSES

KNOW ALL MEN BY THESE PRESENTS: That We, The Undersigned, the Grantors, for and in consideration of the sum of One Dollar (\$1.00) and for other good and valuable considerations paid by the County of Logan, the Grantee, the receipt whereof is hereby acknowledged, do hereby grant, bargain, sell, convey and release to the said Grantee, its successors and assigns forever, a perpetual easement and right-of-way for public highway and road purposes, clear of all obstructions which interfere with the improvement and/or maintenance of the highway, in, upon and over the lands shown on this map.

TO HAVE AND TO HOLD said easement and right-of-way unto the Grantee, its successors and assigns forever. And the said Grantors, for themselves and their heirs, executors, and administrators, hereby covenant with the said Grantee, its successors and assigns that they are the true and lawful owners of said premises, and are lawfully seized of the same in fee simple, and have good right and full power, to grant, bargain, sell, convey and release the same in manner aforesaid and that the same are free and clear from all liens and encumbrances whatsoever, and that they will warrant and defend the same against all claims of all persons whomsoever.

And for the consideration aforesaid we hereby relinquish to said Grantee, its successors and assigns, all right and expectancy of Power in the above described premises.

IN WITNESS WHEREOF WE, the undersigned Grantors, have hereunto set our hands, the 15th day of AUGUST in the year of our Lord one thousand nine hundred and 88
Signed and sealed in the presence of:
1. *[Signature]*
2. *[Signature]*
3. *[Signature]*
4. *[Signature]*
5. *[Signature]*

STATE OF OHIO)
LOGAN COUNTY) ss:
Before me a Notary Public in and for said County and State, personally appeared the above named MARION HELFENSTINE, LOIS HELFENSTINE, DARBY CREEK CENTER, ZANE TOWNSHIP TRUSTEES & MIDWEST EXPRESS, INC.
My Commission Expires _____

who acknowledged that they did sign the foregoing instrument and that the same is their free act and deed.
IN TESTIMONY WHEREOF I have hereunto set my hand and official seal at MIDDLETOWN, Ohio this 15th day of AUGUST, A.D. 1988.
My Commission Expires _____

MARION L. DENNIS
NOTARY PUBLIC, STATE OF OHIO
BY COMMISSION EXPIRES MAY 14, 1991

OFFICE OF THE LOGAN COUNTY ENGINEER

This plat has been approved as to ownership this 30th day of August 1988.
[Signature]
Tax Map Draftsman

This plat has been approved and accepted by me this 30th day of August 1988.
[Signature]
County Engineer

OFFICE OF THE LOGAN COUNTY COMMISSIONERS


This plat has been approved and accepted by us this 30th day of August 1988.
[Signature]
Board of County Commissioners

311815 OFFICE OF THE LOGAN COUNTY RECORDER
Received for record on the 14th day of SEPTEMBER 1988
@ 9:55 A.M.
PLAT CABINET A SLIDE 667

[Signature]
Logan County Recorder

9-6-88
TRANSFER NOT NECESSARY
LOGAN COUNTY AUDITOR

Basis Of Bearing
The Bearing N.55°57'10"E. Was Taken From A Survey For LIRAMB, Inc. Surveyed By Henry L. Kunze (12-21-73) Survey Index No. Is 5495 All Other Bearings Were Calculated From Angles Turned In Field

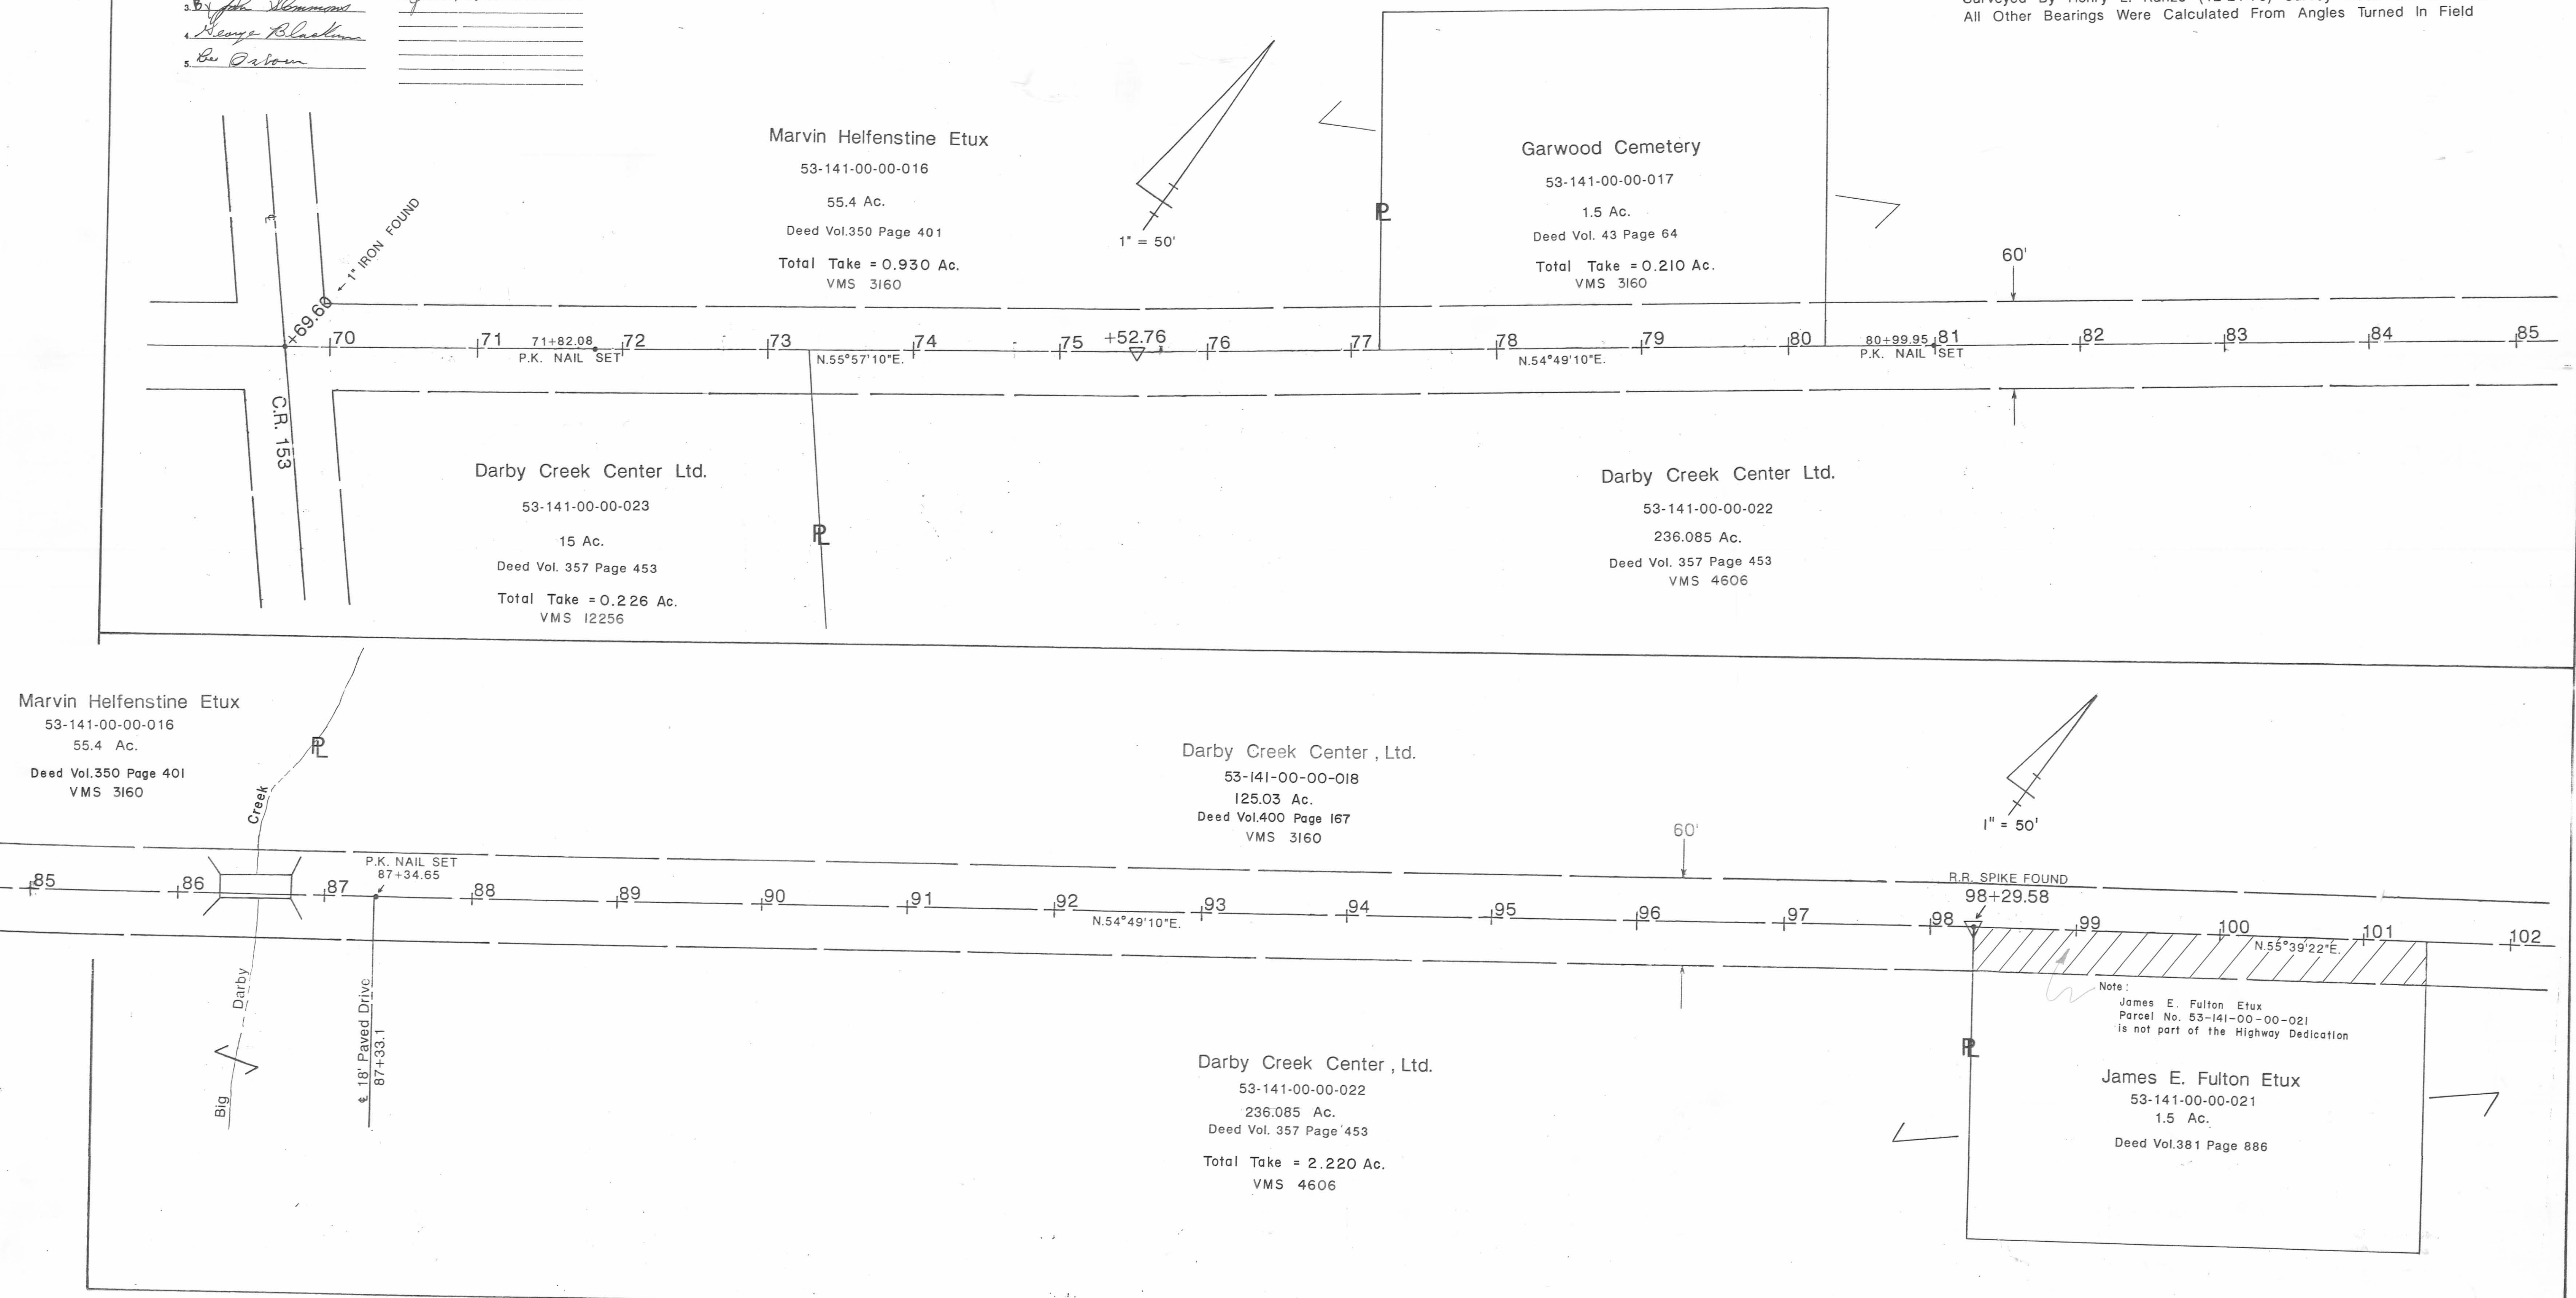

EASEMENT FOR HIGHWAY PURPOSES

KNOW ALL MEN BY THESE PRESENTS: That We, The Undersigned, the Grantor, for and in consideration of the sum of One Dollar (\$1.00) and for other good and valuable considerations paid by the County of Logan, the Grantee, the receipt whereof is hereby acknowledged, do hereby grant, bargain, sell, convey and release to the said Grantee, its successors and assigns forever, a perpetual easement and right-of-way for public highway and road purposes, clear of all obstructions which interfere with the improvement and/or maintenance of the highway, in, upon and over the lands shown on this map.

TO HAVE AND TO HOLD said easement and right-of-way unto the Grantee, its successors and assigns forever.

And the said Grantor, for themselves and their heirs, executors, and administrators, hereby covenant with the said Grantee, its successors and assigns that they are the true and lawful owners of said premises, and are lawfully seized of the same in fee simple, and have good right and full power, to grant, bargain, sell, convey and release the same in manner aforesaid and that the same are free and clear from all liens and encumbrances whatsoever, and that they will warrant and defend the same against all claims of all persons whomsoever.

And for the consideration aforesaid we hereby relinquish to said Grantee, its successors and assigns, all right and expectancy of Dower in the above described premises.

IN WITNESS WHEREOF WE, the undersigned Grantor, have hereunto set our hands, the _____ day of _____ to the year of our

Lord one thousand nine hundred and _____

Signed and sealed in the presence of:

Midwest Express, Inc.
By *J. Sabagi*
Darby Creek Center, Ltd.
By *Walter L. Rankin, Gen. Post*

Allen S. ...
Russell A. Dennis
Jessie Miller

STATE OF OHIO }
LOGAN COUNTY } ss:
Before me _____ in and for said County and State, personally appeared the above named _____
See Notary Public On Sheet No. 1

who acknowledged that _____ did sign the foregoing instrument and that the same is free act and deed.

IN TESTIMONY WHEREOF I have hereunto set my hand and official seal at _____ this _____ day of _____, A.D. 19 _____

My Commission Expires _____

OFFICE OF THE LOGAN COUNTY ENGINEER

This plat has been approved as to ownership this 30th day of August 1988.

Charles M. Reinhardt
Tax Map Draftsman

This plat has been approved and accepted by me this 30th day of August 1988.

Chester R. Kutz, P.E., P.S.
County Engineer

OFFICE OF THE LOGAN COUNTY COMMISSIONERS

This plat has been approved and accepted by us this 30th day of August 1988.

Donald E. ...
Board of County Commissioners

OFFICE OF THE LOGAN COUNTY RECORDER

Received for record on the _____ day of _____ 19 _____

SEE SHEET No. 1

