

EASEMENT FOR HIGHWAY PURPOSES
KNOW ALL MEN BY THESE PRESENTS:

That We, The Undersigned, the Grantors, for and in consideration of the sum of One Dollar (\$1.00) and for other good and valuable considerations paid by the County of Logan, the Grantee, the receipt whereof is hereby acknowledged, do hereby grant, bargain, sell, convey and release to the said Grantee, its successors and assigns forever, a perpetual easement and right-of-way for public highway and road purposes, clear of all obstructions which interfere with the improvement and/or maintenance of the highway, in, upon and over the lands shown on this map.

TO HAVE AND TO HOLD said easement and right-of-way unto the Grantee, its successors and assigns forever.

And the said Grantors, for themselves and their heirs, executors, and administrators, hereby covenant with the said Grantee, its successors and assigns that they are the true and lawful owners of said premises, and are lawfully seized of the same in fee simple, and have good right and full power, to grant, bargain, sell, convey and release the same in manner aforesaid and that the same are free and clear from all liens and encumbrances whatsoever, and that they will warrant and defend the same against all claims of all persons whomsoever.

And for the consideration aforesaid we hereby relinquish to said Grantee, its successors and assigns, all right and expectancy of Dower in the above described premises.

IN WITNESS WHEREOF WE, the undersigned, Grantors, have hereto set our hands, the _____ day of _____ in the year of our

Load one thousand nine hundred and _____
Signed and sealed in the presence of:

1. <i>Allen E. Yacon</i>	<i>Carl Richerts</i>
2. <i>Allen DeVault</i>	<i>Carl Richerts</i>
3. <i>Grace Spain</i>	<i>Carl Richerts</i>
4. <i>John W. Ruesh</i>	<i>Carl Richerts</i>
5. <i>Burdana Bush</i>	<i>Carl Richerts</i>

STATE OF OHIO)
LOGAN COUNTY)
Before me a _____ in and for said County and State, personally appeared the above named _____
_____ who acknowledged that he did sign the foregoing instrument and that the same is free act and deed.
IN TESTIMONY WHEREOF I have hereunto set my hand and official seal at _____ this _____ day of _____, A.D. 19____
My Commission Expires _____


OFFICE OF THE LOGAN COUNTY ENGINEER
This plat has been approved as to ownership this _____ day of _____ 19____

Tax Map Draftsman
OFFICE OF THE LOGAN COUNTY COMMISSIONERS
This plat has been approved and accepted by us this _____ day of _____ 19____

Board of County Commissioners

County Engineer

C. H. 158

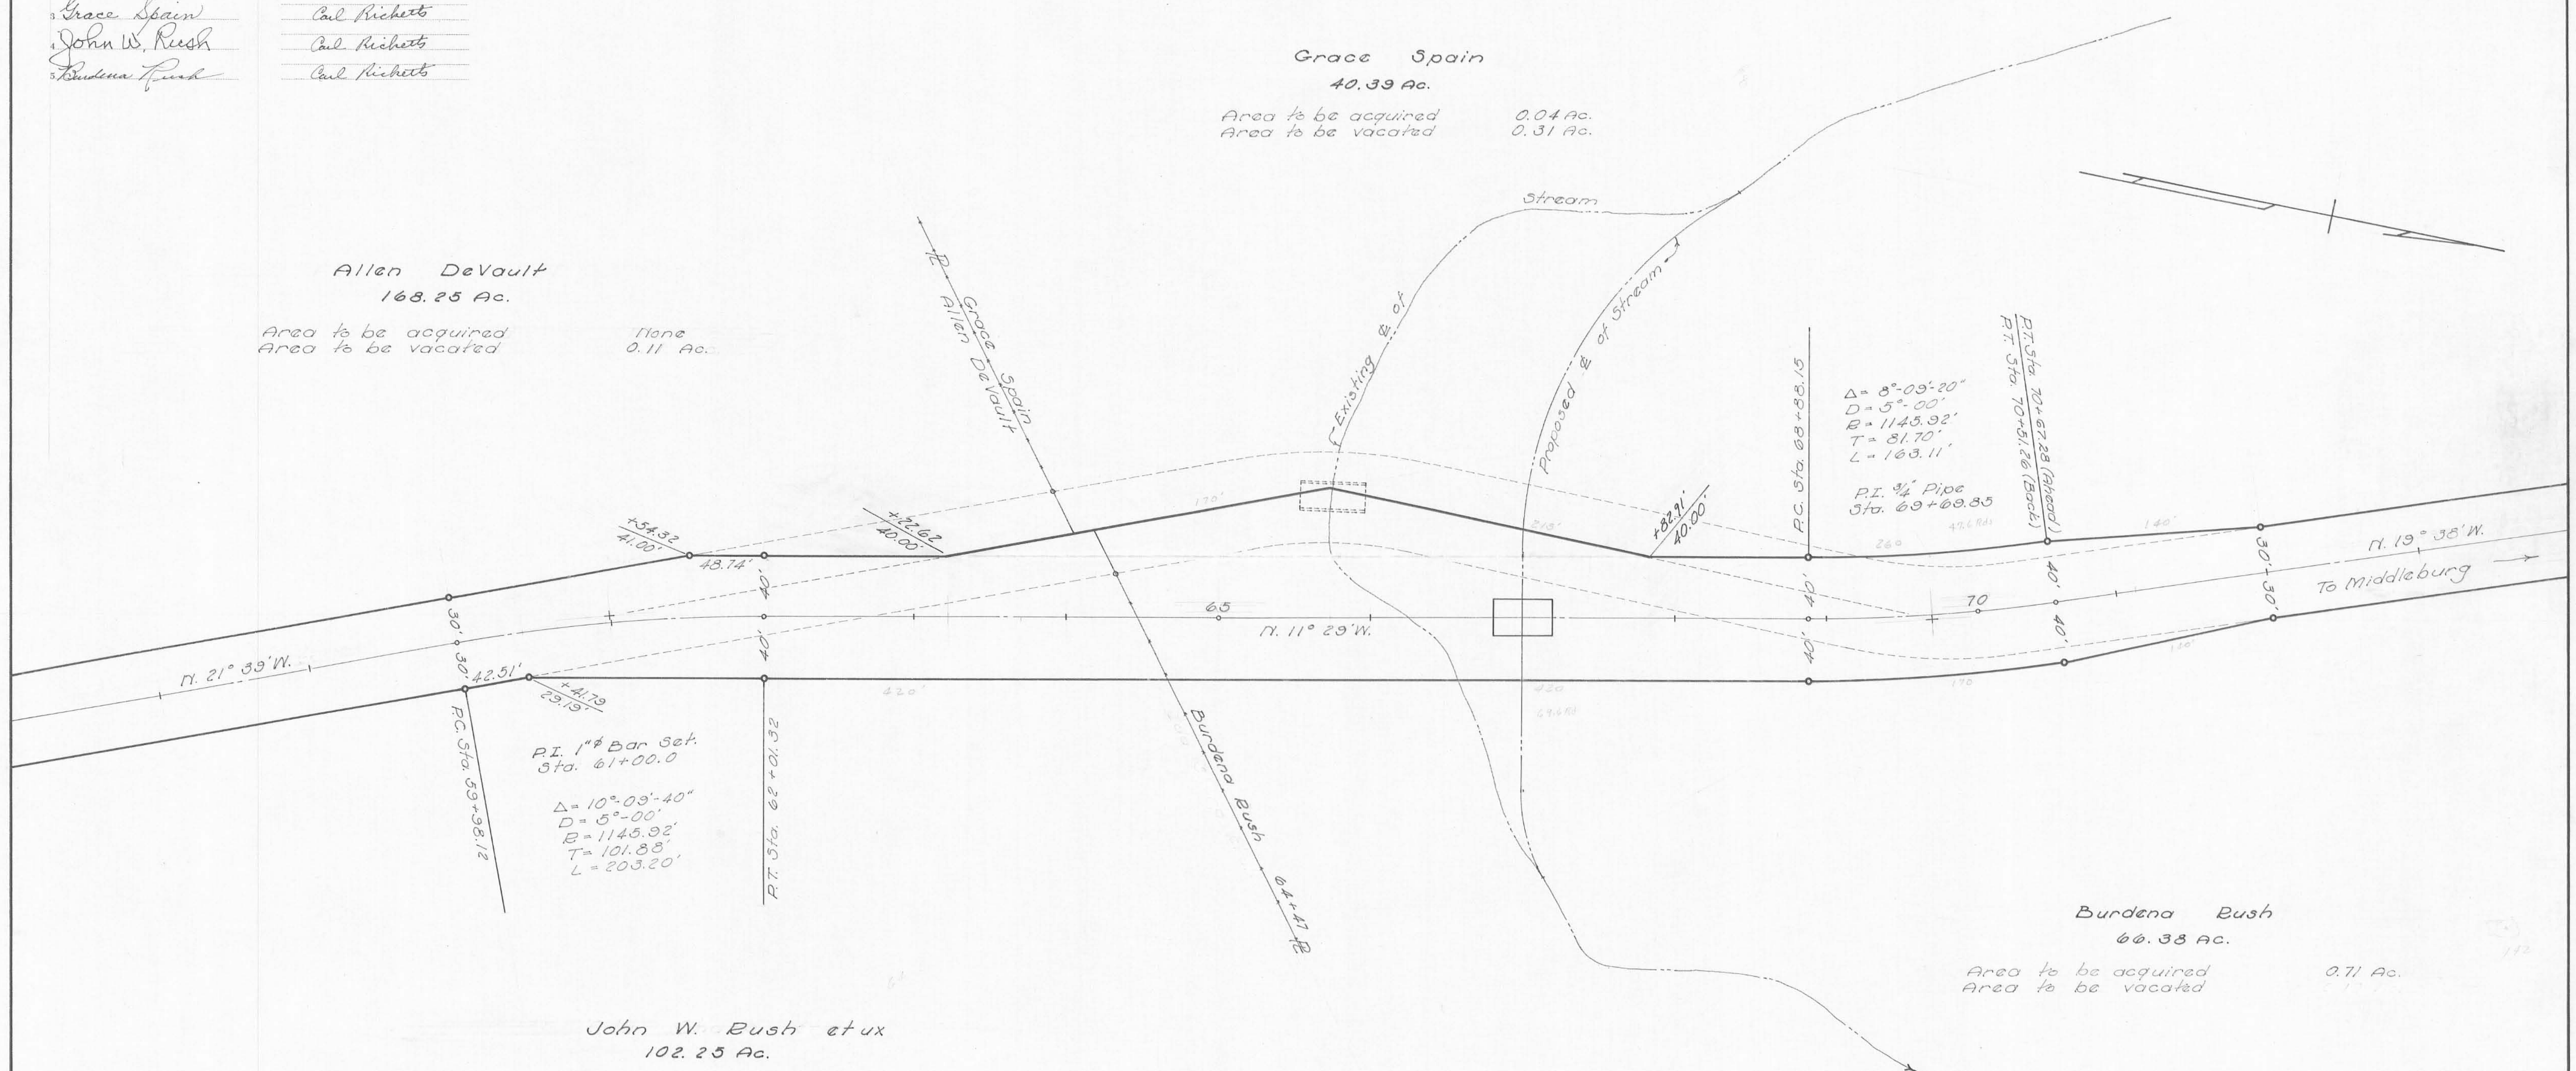

Allen DeVault
168.25 Ac.
Area to be acquired _____
Area to be vacated _____
None
0.11 Ac.

Grace Spain
40.39 Ac.
Area to be acquired _____
Area to be vacated _____
0.04 Ac.
0.31 Ac.

John W. Bush et ux
102.25 Ac.
Area to be acquired _____
Area to be vacated _____
0.32 Ac.
0.11 Ac.

Burdana Bush
60.38 Ac.
Area to be acquired _____
Area to be vacated _____
0.71 Ac.

V.M.S. 3680
ZANE TOWNSHIP

SCALE 1" = 50'
• = B/W Monument to be Set

INDEXED ON MAP
Surveyed: D. L. Dodson, June, 1961
Drawn: D. L. Dodson, Oct., 1961
Notes: F.B. #645, Pg. 80

3601