

We the undersigned, owners of the above described property, dedicate the same to public purposes consistent therewith clear of all obstructions which interfere with the improvement and/or maintenance of the highway at the time of the improvement.

OWNERS
 C. E. Woodard
 Ralph Wade
 E. L. Wirick et ux.
 Saloma Thoman
 E. J. Kane
 Wm. A. Lyle
 Oscar Vallery
 John Thoman
 Elmer J. Kane
 John Thoman

WITNESSES
 W. A. Montgomery
 Chas. C. Prall
 Chas. C. Prall

REINA LIFE INSURANCE CO.
 By: W. A. Montgomery
 VICE PRESIDENT
 Approved as to owners this 2nd day of Sept. 1936

Tax Map Draftsman

Office of the Logan County Commissioners

This plot has been approved and accepted by us this 5th day of Sept. 1936

W. A. Montgomery
Chas. C. Prall
Chas. C. Prall
Chas. C. Prall
Chas. C. Prall

Board of County Commissioners

Approved and accepted by me this 2nd day of Sept. 1936

W. A. Montgomery
 County Engineer

County of Logan
 State of Ohio
 On this 3rd day of September 1936, Before me a County Engineer in and for said County and state personally appeared C. E. Woodard, Ralph Wade, E. L. Wirick, Saloma Thoman, E. J. Kane, W. A. Lyle and Oscar Vallery, who acknowledged the signing of this plate to be their voluntary act and deed for the purposes herein mentioned. Witness my hand and seal this 3rd day of Sept. 1936


W. A. Montgomery
 County Engineer

EASEMENT FOR HIGHWAY PURPOSES
KNOW ALL MEN BY THESE PRESENTS:
 That We, The Undersigned, the Grantors, for and in consideration of the sum of One Dollar (\$1.00) and for other good and valuable considerations paid by the County of Logan, the Grantee, the receipt whereof is hereby acknowledged, do hereby grant, bargain, sell, convey and release to said Grantee, its successors and assigns forever, a perpetual easement and right-of-way for public highway and road purposes, clear of all obstructions which interfere with the improvement and/or maintenance of the highway, in, upon and over the lands shown on this map.
 TO HAVE AND TO HOLD said easement and right-of-way unto the Grantee, its successors and assigns forever.
 And the said Grantors, for themselves and their heirs, executors, and administrators, hereby covenant with the said Grantee, its successors and assigns that they are the true and lawful owners of said premises, and are lawfully seized of the same in fee simple, and have good right and full power, to grant, bargain, sell, convey and release the same in manner aforesaid, and that the same are free and clear from all liens and encumbrances whatsoever, and that they will warrant and defend the same against all claims of all persons whomsoever.
 And for the consideration aforesaid we hereby relinquish to said Grantee, its successors and assigns, all right and expectancy of Dower in the above described premises.
 IN WITNESS WHEREOF WE, the undersigned Grantors, have hereunto set our hands, the _____ day of _____ in the year of our Lord one thousand nine hundred and thirty _____
 Signed and sealed in the presence of:

STATE OF OHIO }
 LOGAN COUNTY }
 Before me a _____ in and for said County and State, personally appeared the above named _____
 who acknowledged that _____ did sign the foregoing instrument and that the same is _____ free act and deed.
 IN TESTIMONY WHEREOF I have hereunto set my hand and official seal at _____ this _____ day of _____, A.D. 193_____
 My Commission Expires _____

OFFICE OF THE LOGAN COUNTY ENGINEER
 This plat has been approved as to ownership this _____ day of _____ 193_____
 _____ Tax Map Draftsman
 This plat has been approved and accepted by me this _____ day of _____ 193_____
 _____ County Engineer

OFFICE OF THE LOGAN COUNTY COMMISSIONERS
 This plat has been approved and accepted by us this _____ day of _____ 193_____
 _____ Board of County Commissioners

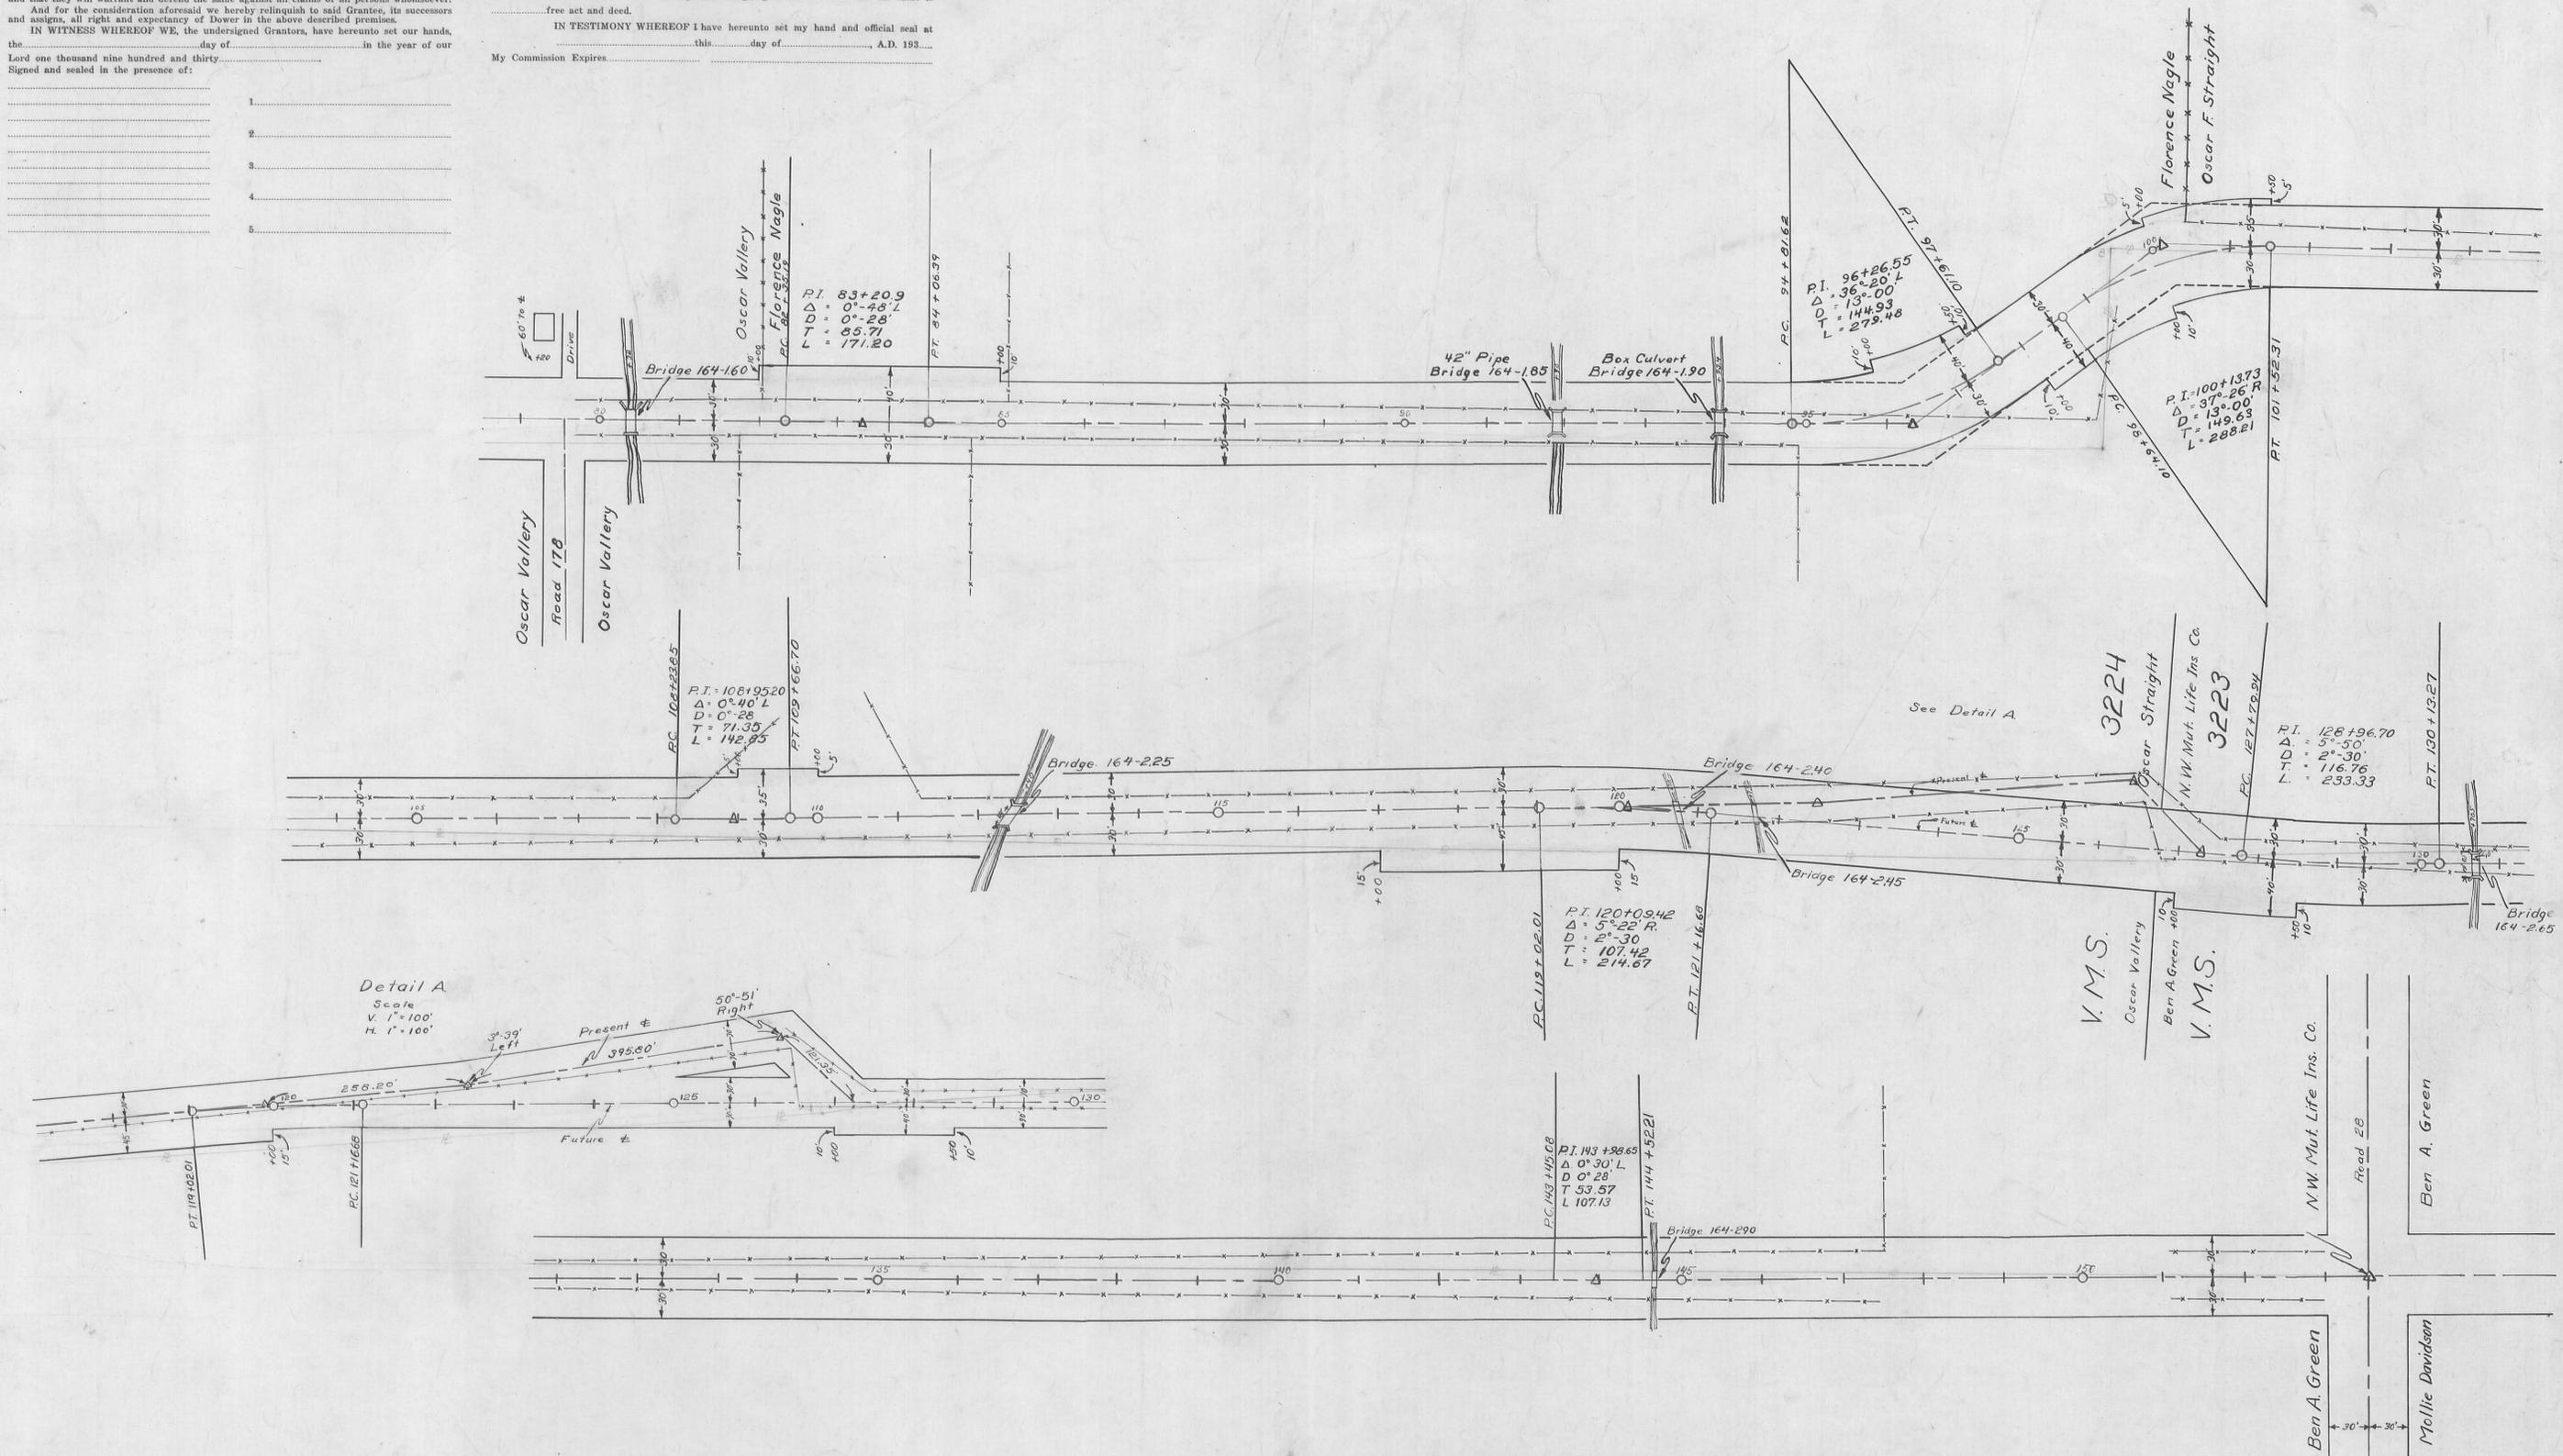

Detail A
 Scale
 V. 1" = 100'
 H. 1" = 100'

X-164