

EASEMENT FOR HIGHWAY PURPOSES  
KNOW ALL MEN BY THESE PRESENTS:  
That We, The Undersigned, the Grantors, for and in consideration of the sum of One Dollar (\$1.00) and for other good and valuable considerations paid by the County of Logan, the Grantee, the receipt whereof is hereby acknowledged, do hereby grant, bargain, sell, convey and release to the said Grantee, its successors and assigns forever, a perpetual easement and right-of-way for public highway and road purposes, clear of all obstructions which interfere with the improvement and/or maintenance of the highway, in, upon and over the lands shown on this map.

STATE OF OHIO }  
LOGAN COUNTY }  
Before me a Notary Public in and for said County and State, personally appeared the above named Don M. Hilliker, Harold W. Godwin, Edna K. Godwin, Charles F. Godwin, Ruth M. Godwin

OFFICE OF THE LOGAN COUNTY ENGINEER  
This plat has been approved as to ownership this 27<sup>th</sup> day of December 1941.  
Donald E. Hillier  
Tax Map Draftsman  
This plat has been approved and accepted by me this 28<sup>th</sup> day of December 1941.  
Charles R. Kurtz, P.E., P.S.  
County Engineer


OFFICE OF THE LOGAN COUNTY COMMISSIONERS  
This plat has been approved and accepted by us this 23<sup>rd</sup> day of December 1941.  
Donald E. Hillier  
Shah Kamm  
Warren W. Smith  
Board of County Commissioners

TO HAVE AND TO HOLD said easement and right-of-way unto the Grantee, its successors and assigns forever.  
And the said Grantors, for themselves and their heirs, executors, and administrators, hereby covenant with the said Grantee, its successors and assigns that they are the true and lawful owners of said premises, and are lawfully seized of the same in fee simple, and have good right and full power, to grant, bargain, sell, convey and release the same in manner aforesaid, and that the same are free and clear from all liens and encumbrances whatsoever, and that they will warrant and defend the same against all claims of all persons whomsoever.  
And for the consideration aforesaid we hereby relinquish to said Grantee, its successors and assigns, all right and expectancy of Dower in the above described premises.  
IN WITNESS WHEREOF WE, the undersigned Grantors, have hereunto set our hands, the 27<sup>th</sup> day of May in the year of our Lord one thousand nine hundred and thirty 1941.

who acknowledged that the 2 did sign the foregoing instrument and that the same is their free act and deed.  
IN TESTIMONY WHEREOF I have hereunto set my hand and official seal at their free act and deed.  
this 27<sup>th</sup> day of May, A.D. 1941.  
My Commission Expires \_\_\_\_\_

- Signed and sealed in the presence of:
- Charles F. Godwin et ux
  - Edna K. Godwin
  - Ruth M. Godwin
  - Don M. Hilliker
  - Harold W. Godwin

ROAD 182

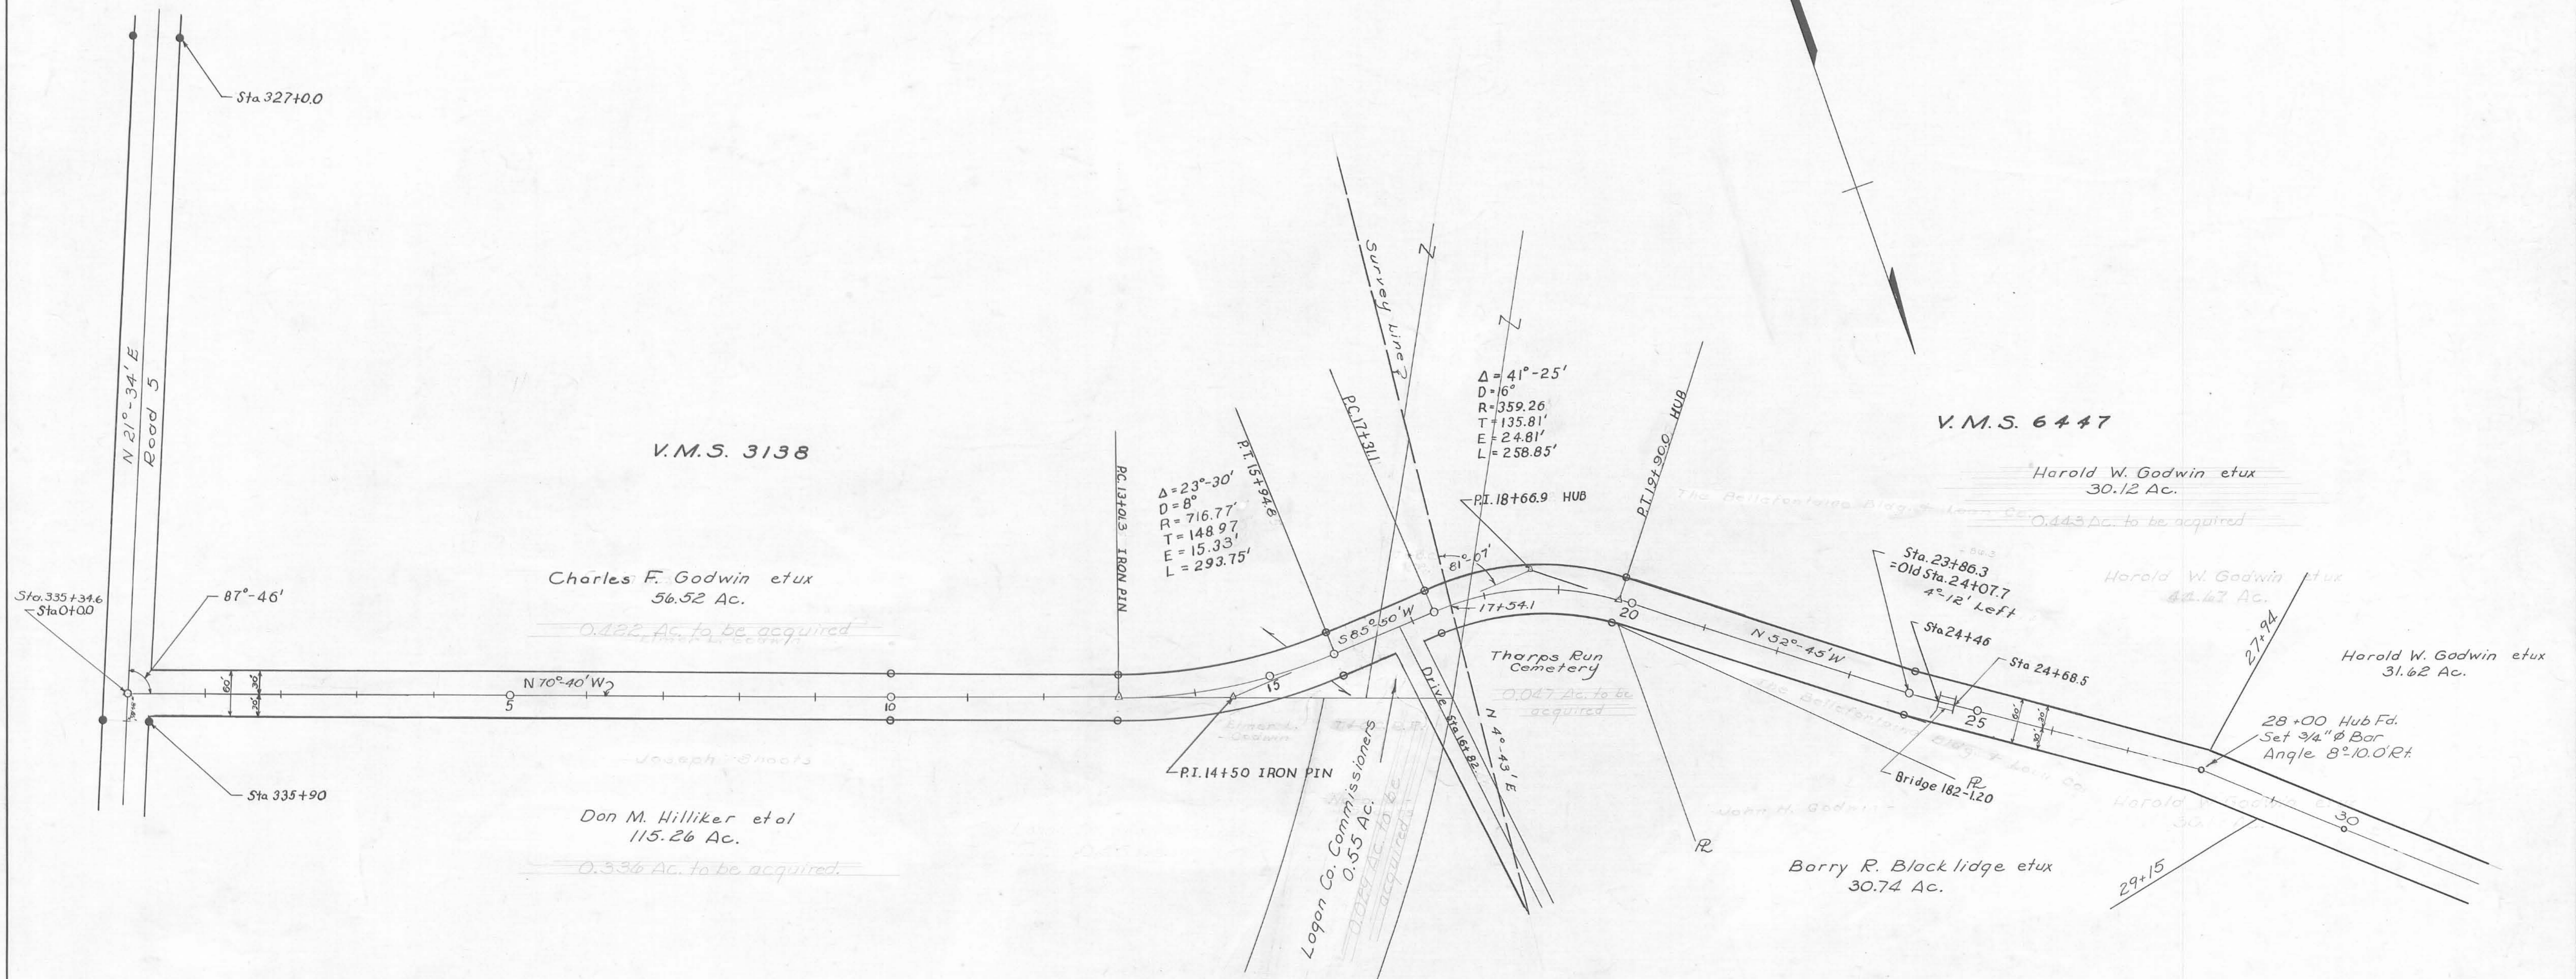

1761

INDEXED ON MAP  
Surveyed by E. K. Core  
Drawn by Virgil Wren  
Field Books 607 & 653

Scale: 1"=100'  
○ - R/W Monuments to be set  
● - R/W Monuments set

Names checked, Nov. 29, 1976  
by C. Nichols

X-182