


60' Road Commissioners Journal 6 Page 293
" " " " " 307
May 1892 " " " 303
Field notes Book 591 Pages 51 To 57
Stakes placed for 60' Road.

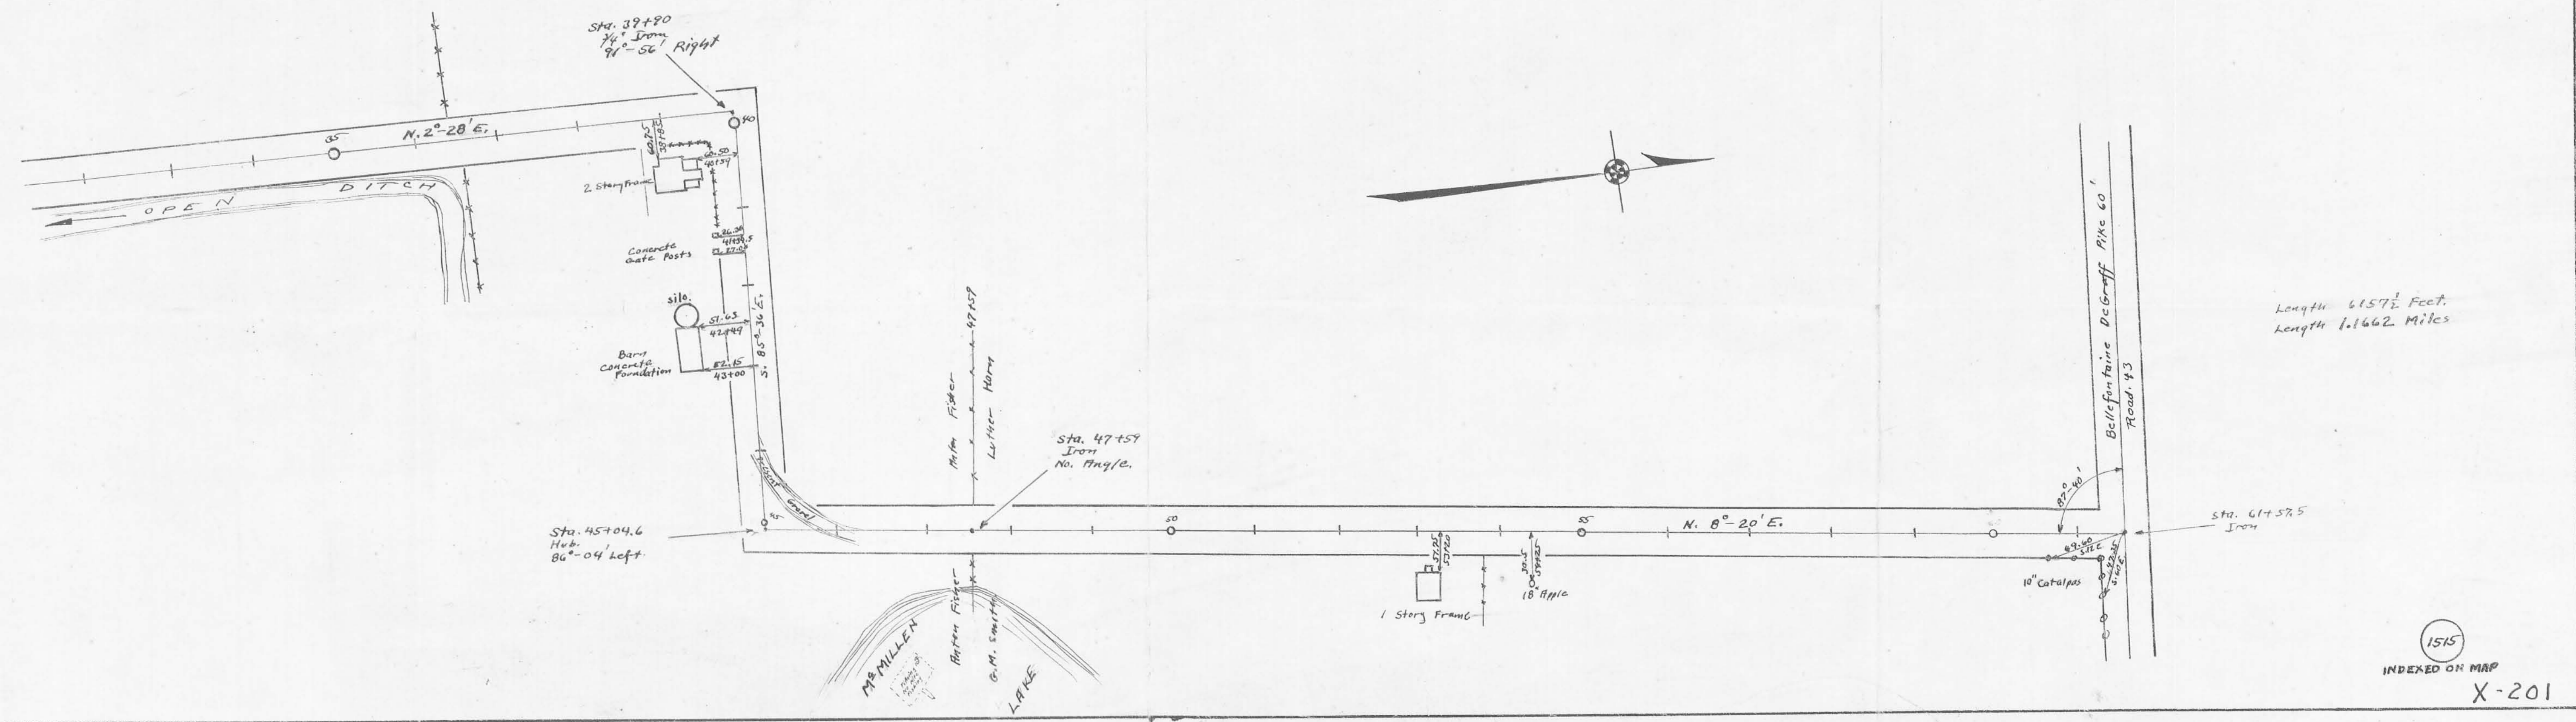

Length 6157 1/2 Feet
Length 1.1662 Miles