

EASEMENT FOR HIGHWAY PURPOSES

KNOW ALL MEN BY THESE PRESENTS:

That We, The Undersigned, the Grantors, for and in consideration of the sum of One Dollar (\$1.00) and for other good and valuable considerations paid by the County of Logan, the Grantee, the receipt whereof is hereby acknowledged, do hereby grant, bargain, sell, convey and release to the said Grantee, its successors and assigns forever, a perpetual easement and right-of-way for public highway and road purposes, clear of all obstructions which interfere with the improvement and/or maintenance of the highway, to, upon and over the lands shown on this map.

TO HAVE AND TO HOLD said easement and right-of-way unto the Grantee, its successors and assigns forever.

IN WITNESS WHEREOF WE, the undersigned Grantors, have hereunto set our hands, the _____ day of _____ in the year of our Lord one thousand nine hundred and forty _____

Signed and sealed in the presence of:

- 1. _____
- 2. _____
- 3. _____
- 4. _____
- 5. _____

STATE OF OHIO }
LOGAN COUNTY }

Before me a _____ in and for said County and State, personally appeared the above named _____

who acknowledged that he... did sign the foregoing instrument and that the same is free act and deed.

IN TESTIMONY WHEREOF I have hereunto set my hand and official seal at _____ this _____ day of _____, A.D. 194 _____
My Commission Expires _____


OFFICE OF THE LOGAN COUNTY ENGINEER
This plat has been approved as to ownership this _____ day of _____ 194 _____

Tax Map Draftsman
This plat has been approved and accepted by me this _____ day of _____ 194 _____

County Engineer

OFFICE OF THE LOGAN COUNTY COMMISSIONERS
This plat has been approved and accepted by us this _____ day of _____ 194 _____

Board of County Commissioners

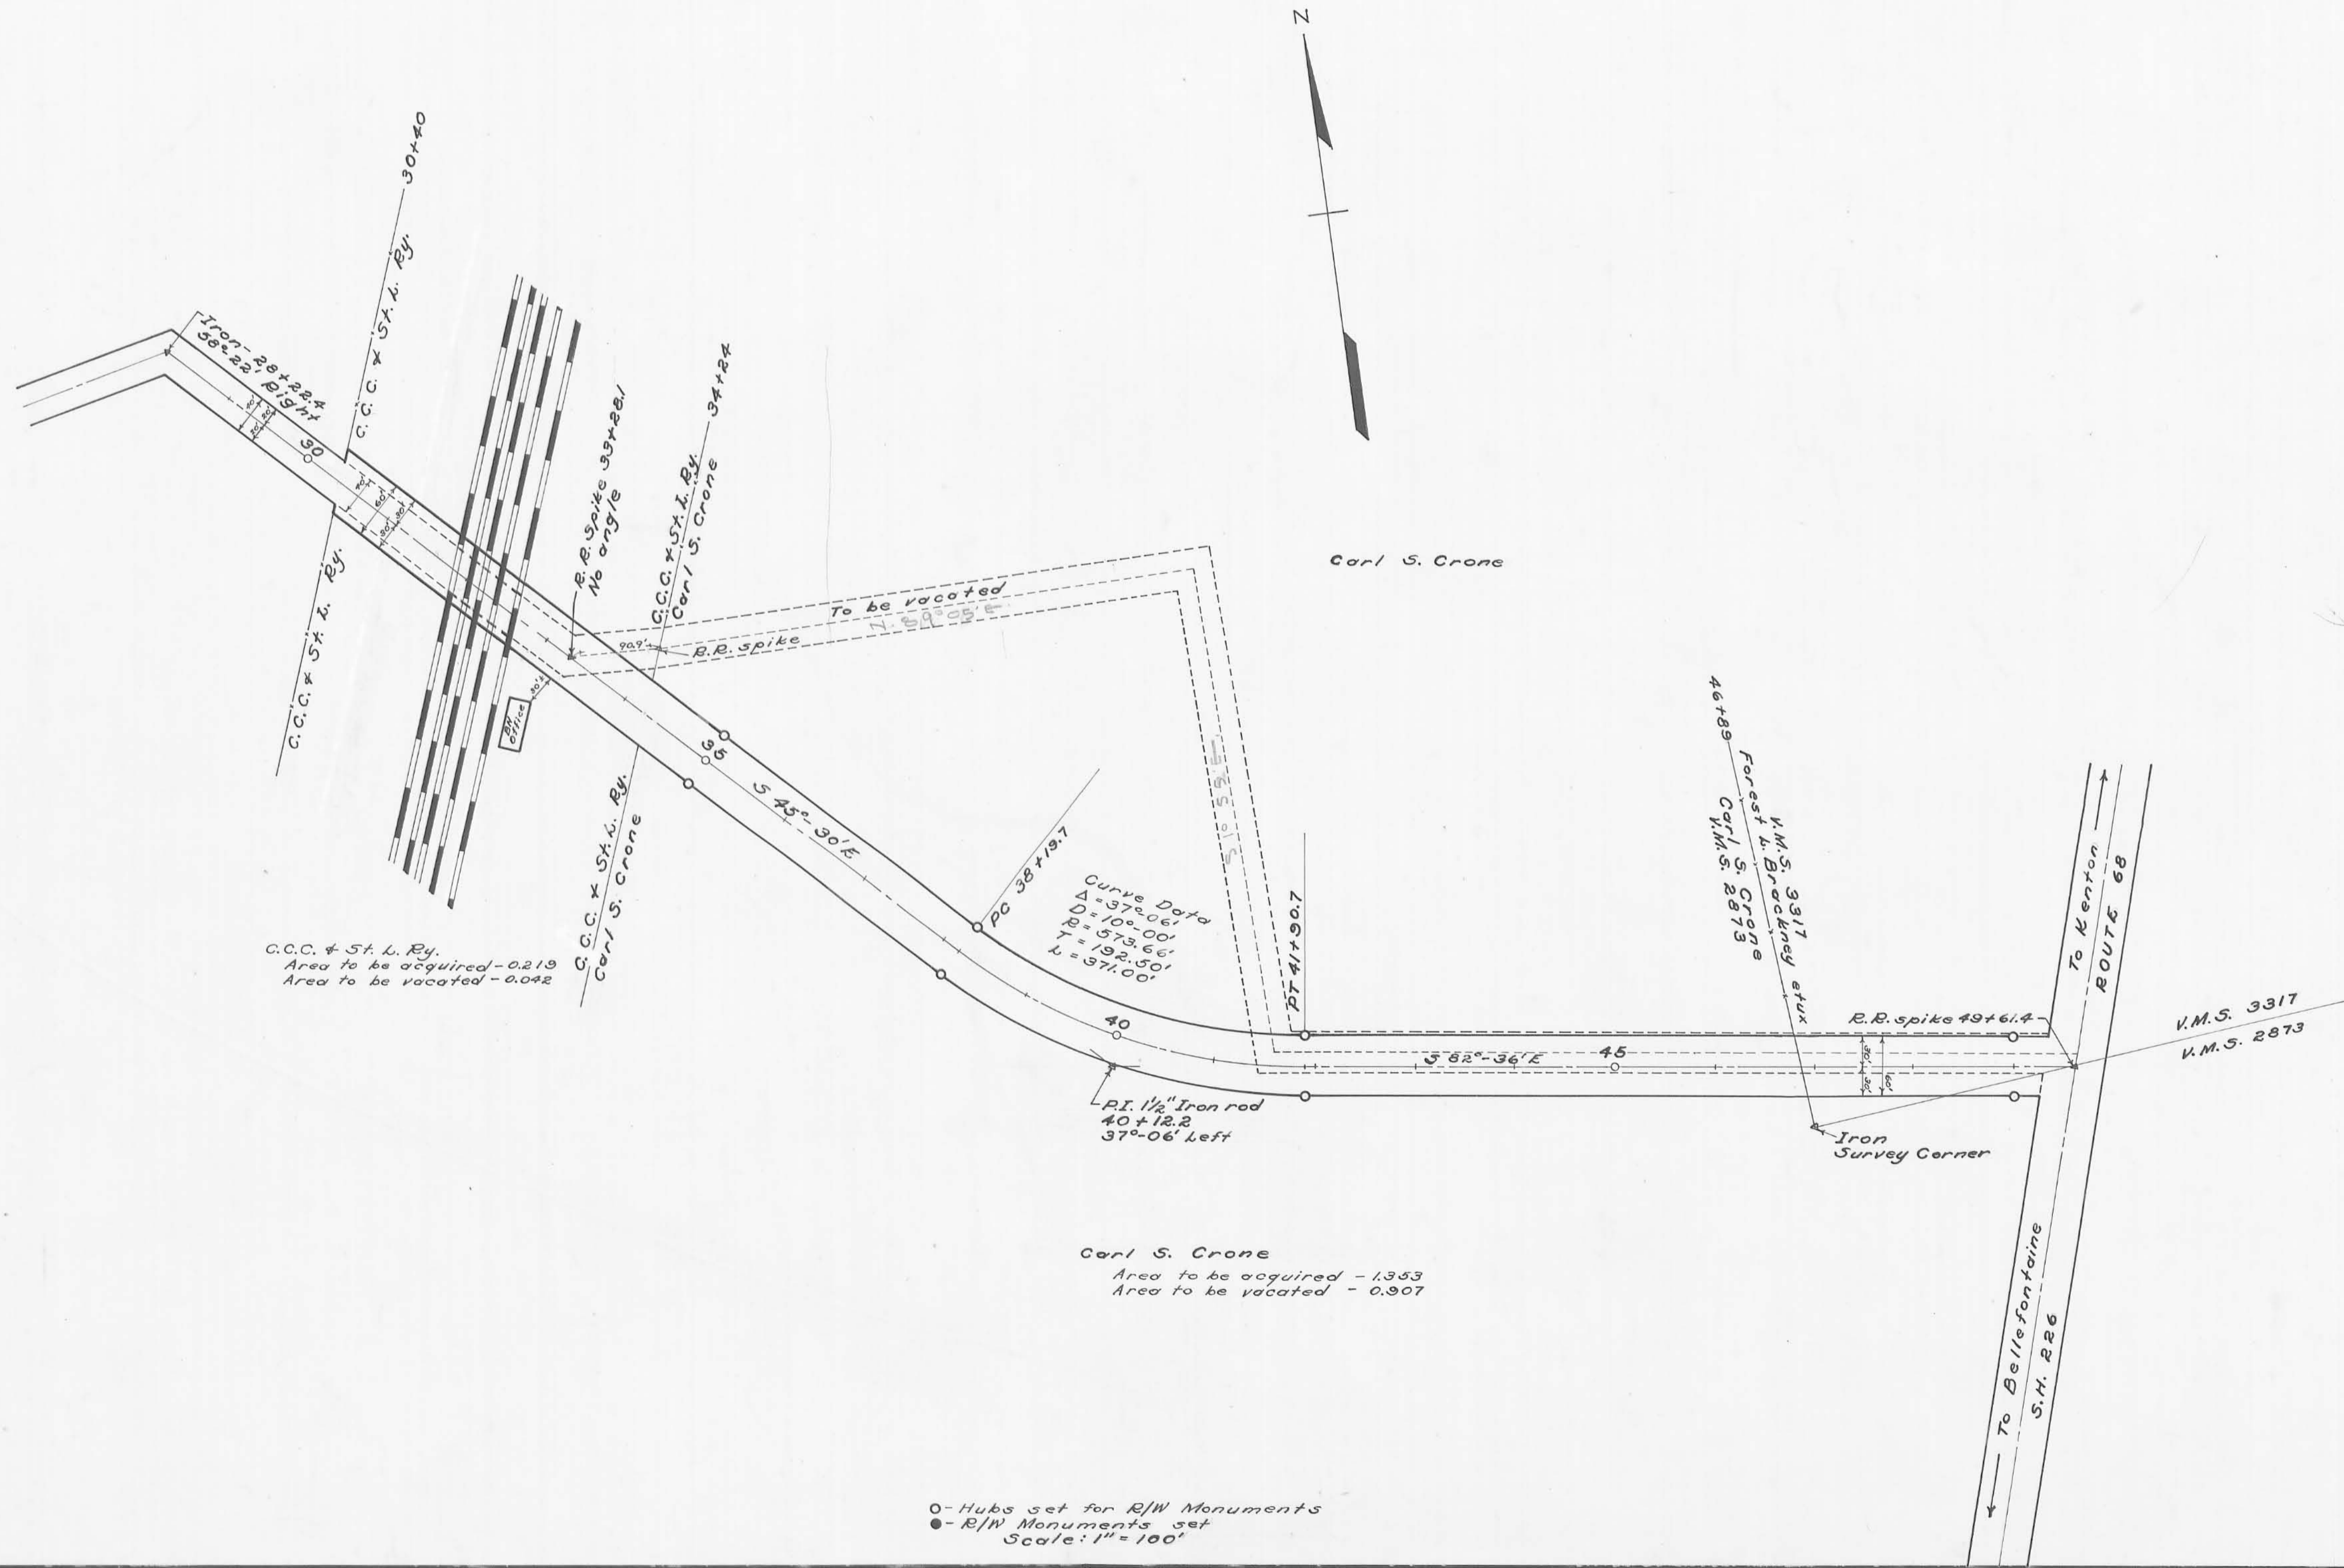

ROAD NO. 217

3605

INDEXED ON MAP
Original Survey by E. K. Core 11-25-39
Resurvey by Carl E. Keyser 4-24-47
Field Book # 600

o - Hubs set for R/W Monuments
● - R/W Monuments set
Scale: 1" = 100'