



1298  
INDEXED ON MAP

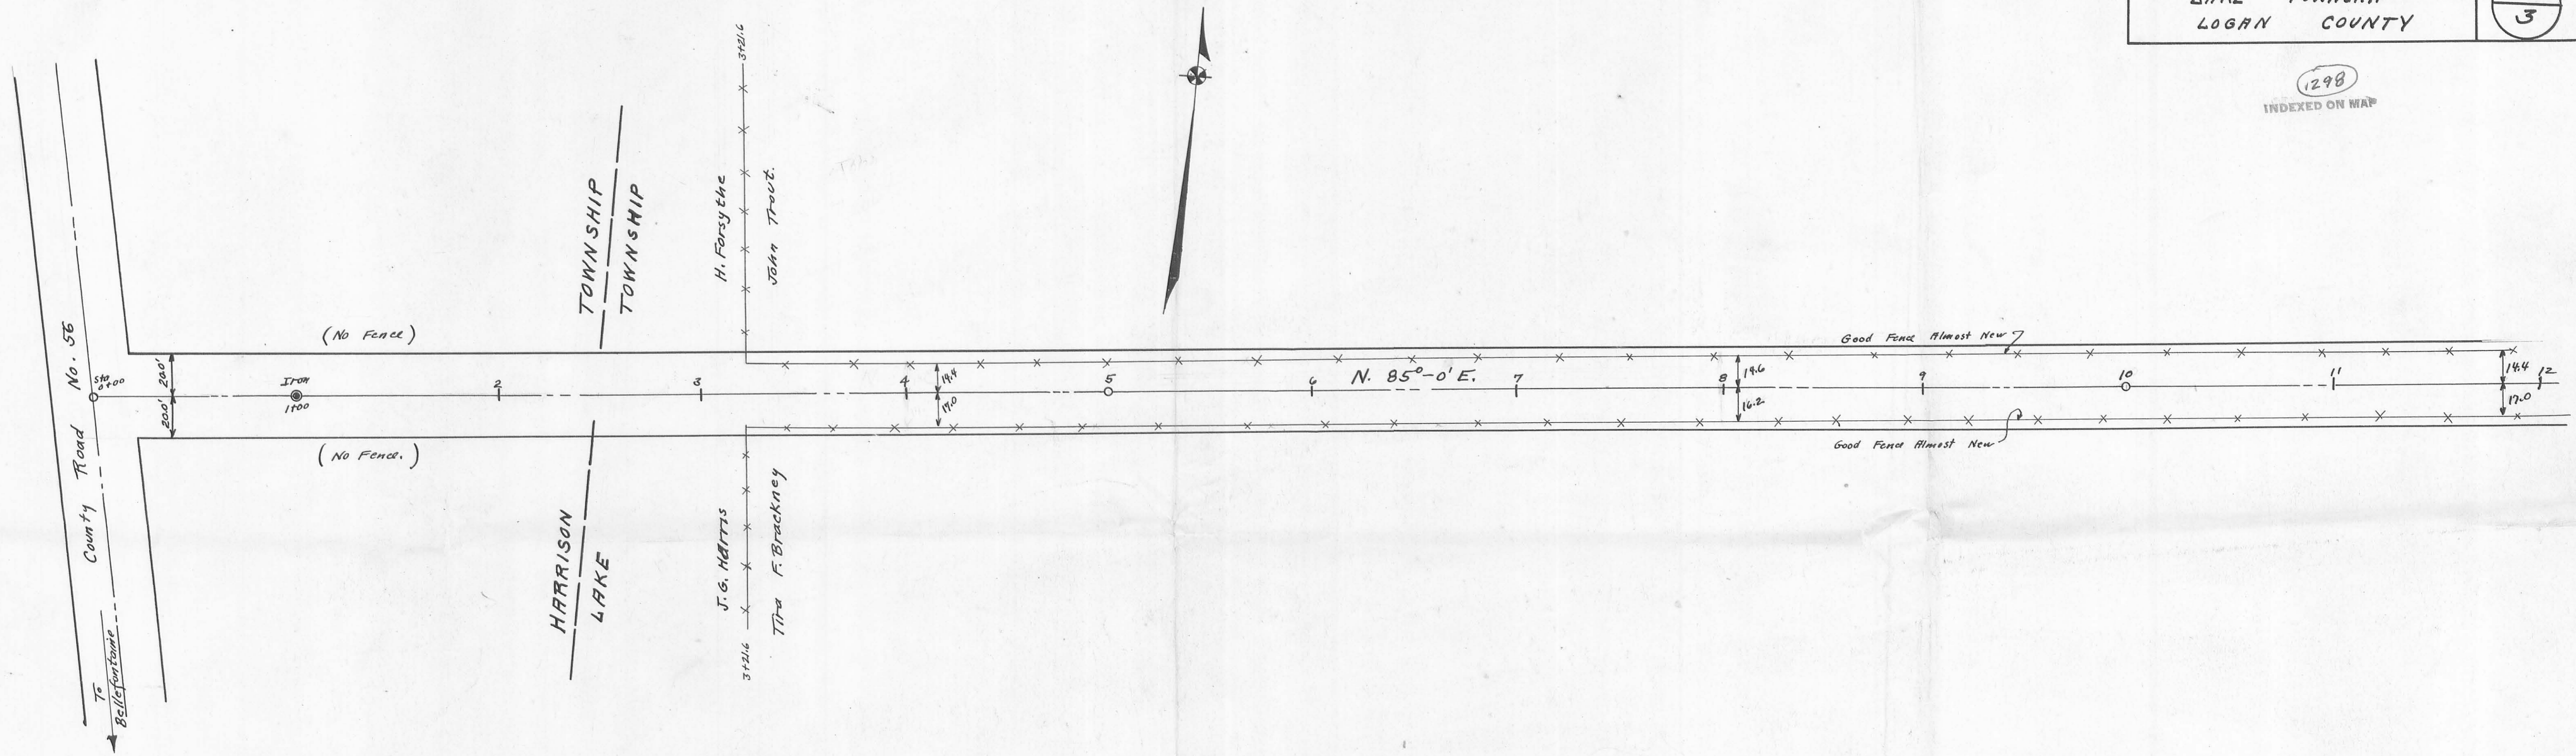


Scale 1" = 40'

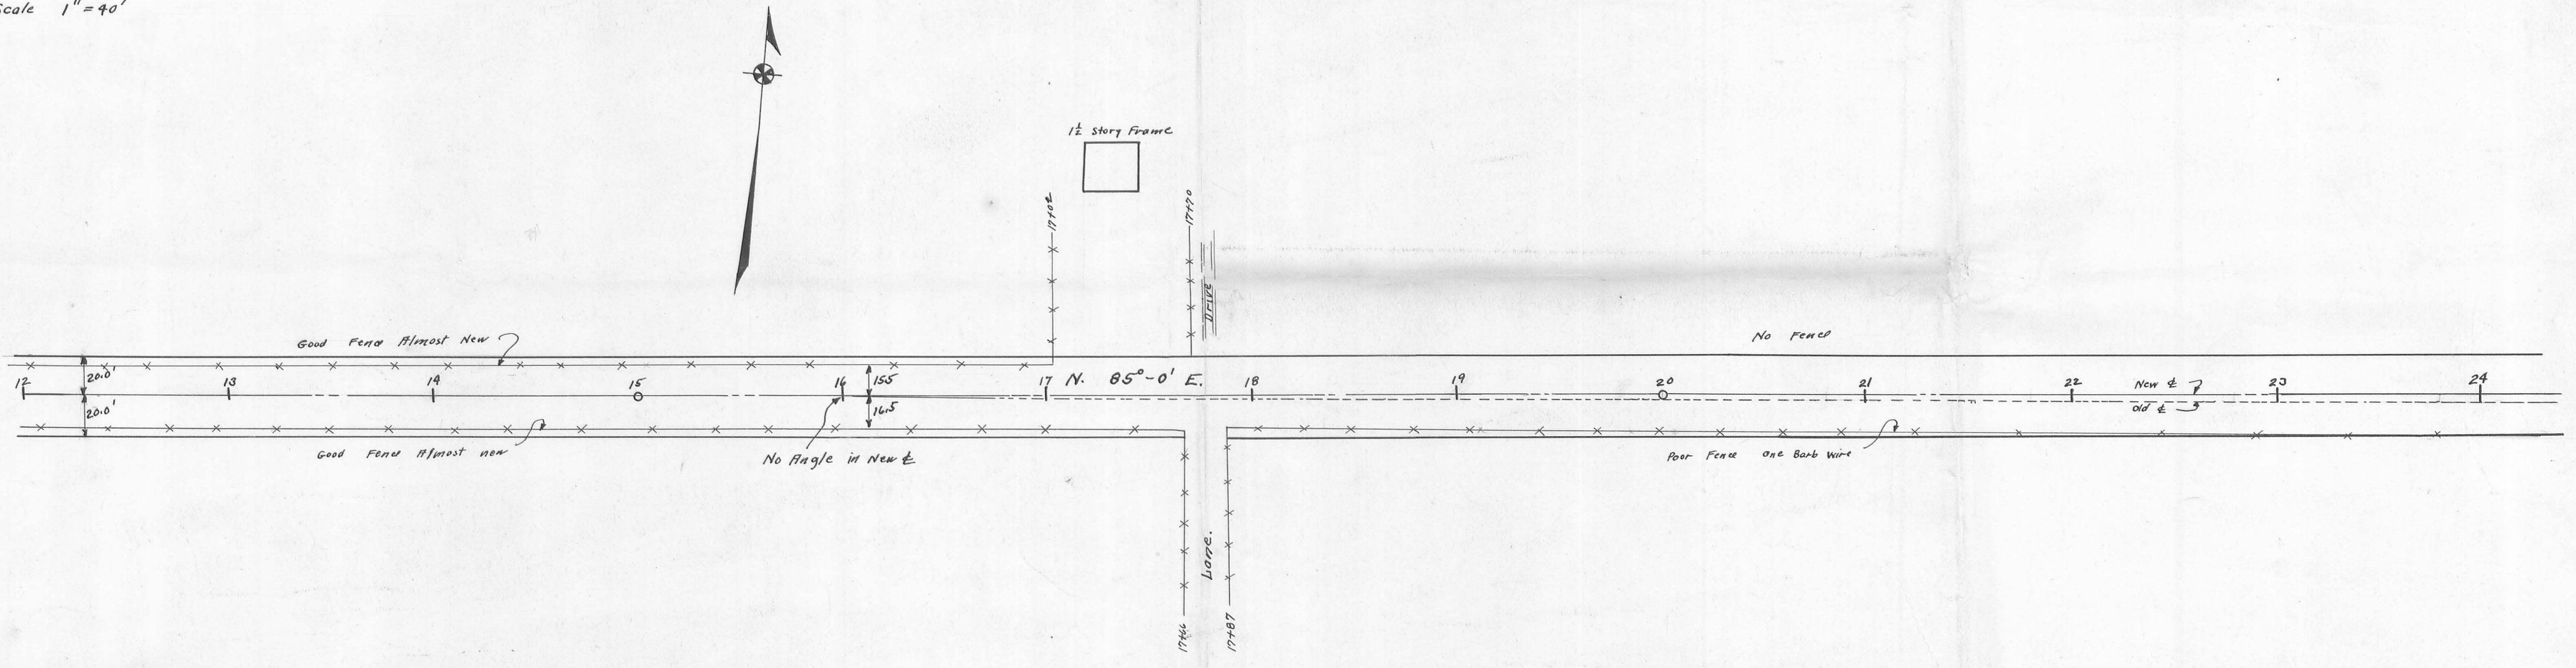


Book 520  
(Survey of Jan. 1932.)



1298  
INDEXED ON MAP

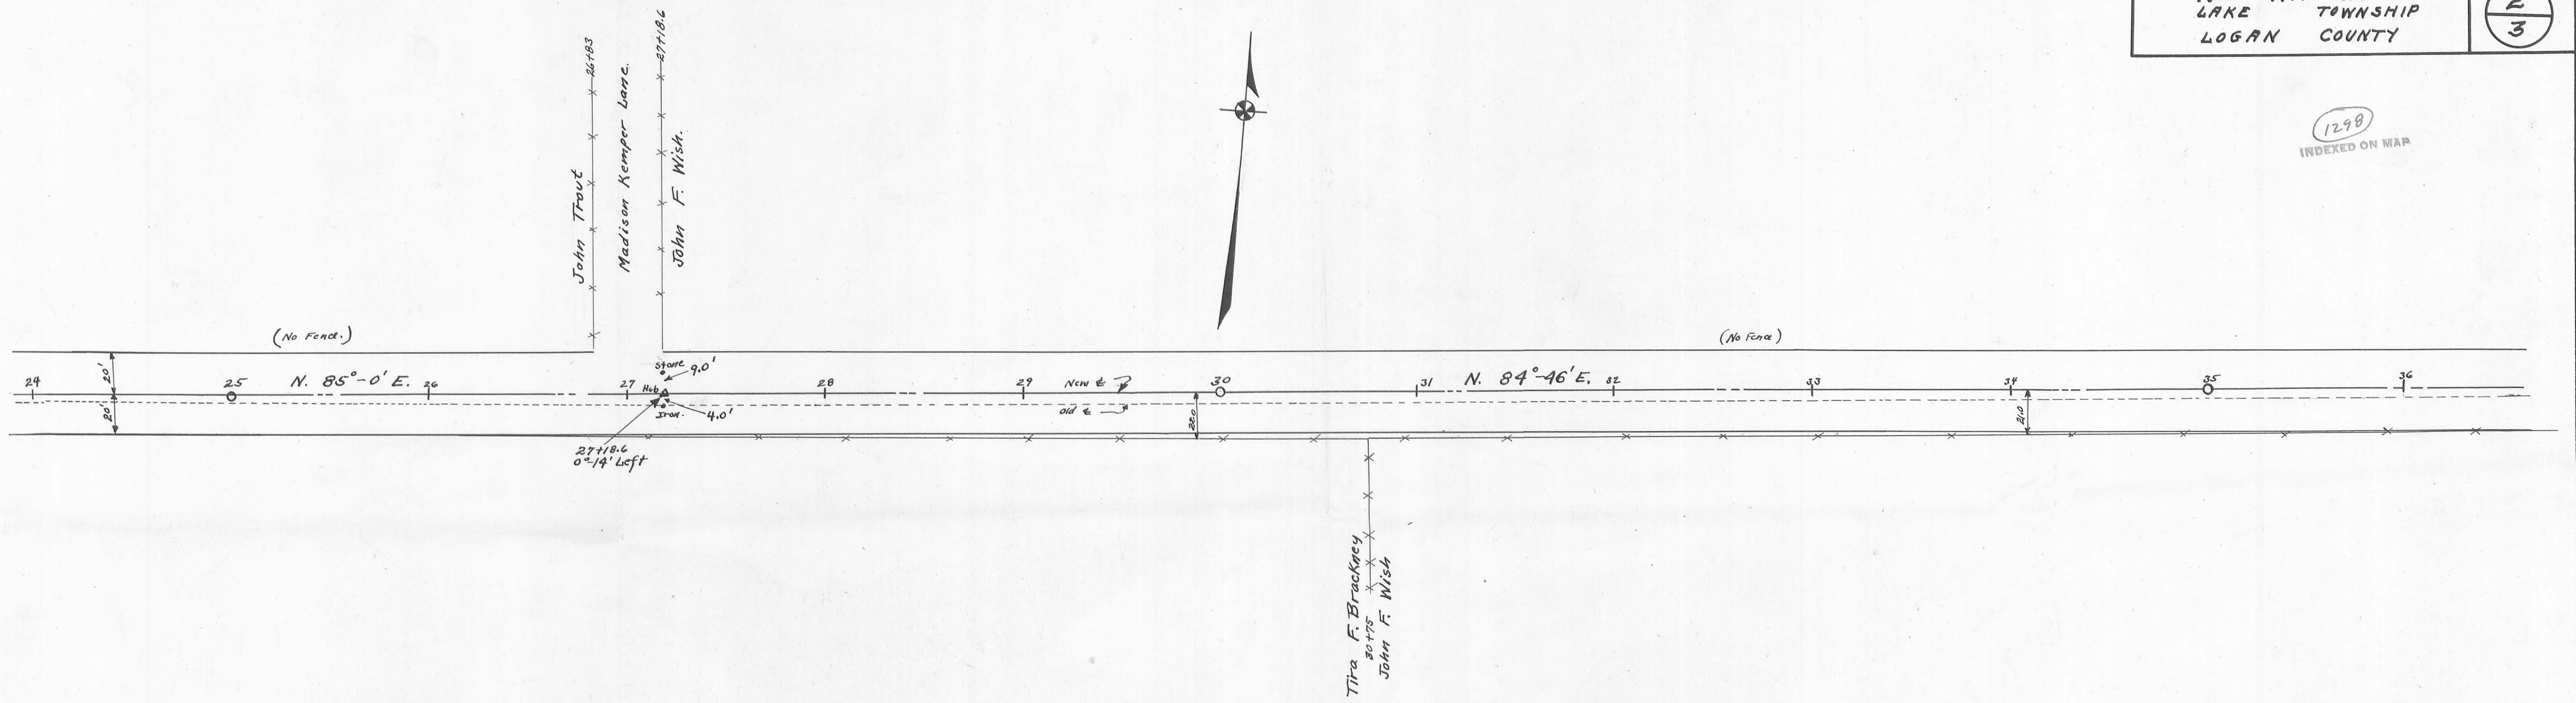


Scale 1" = 40'

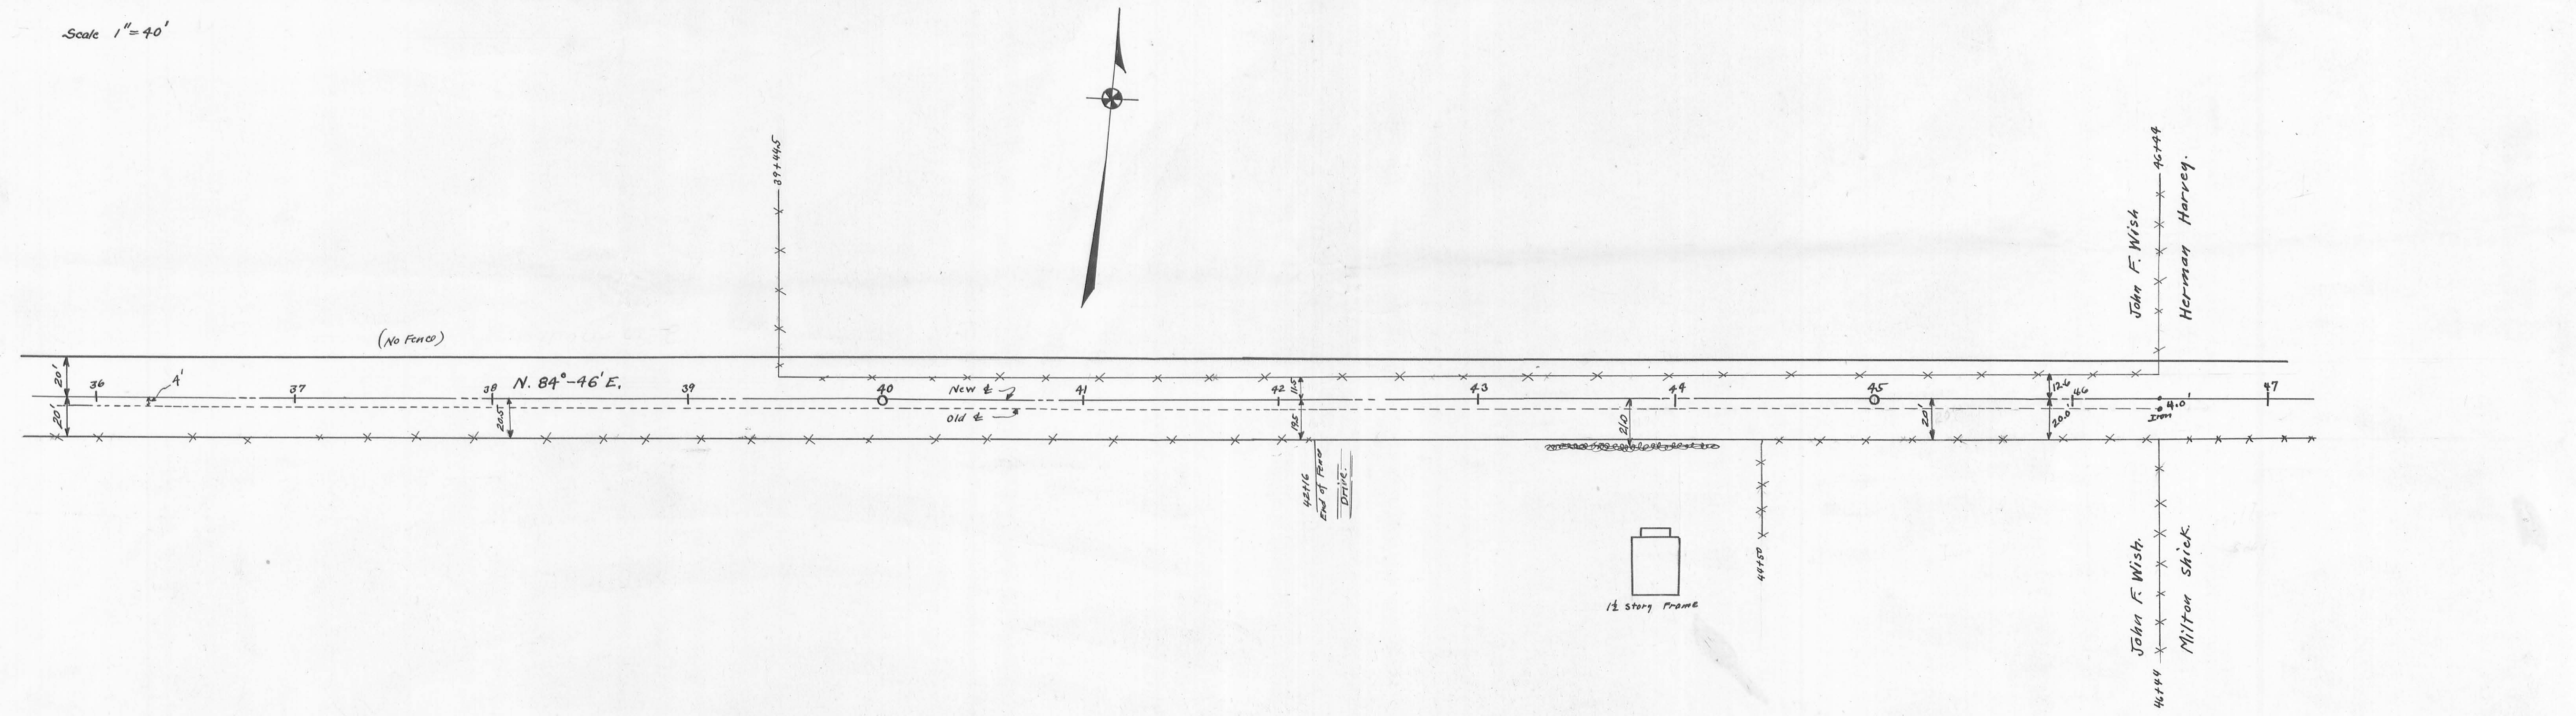


Book 520



(1298)  
INDEXED ON MAP

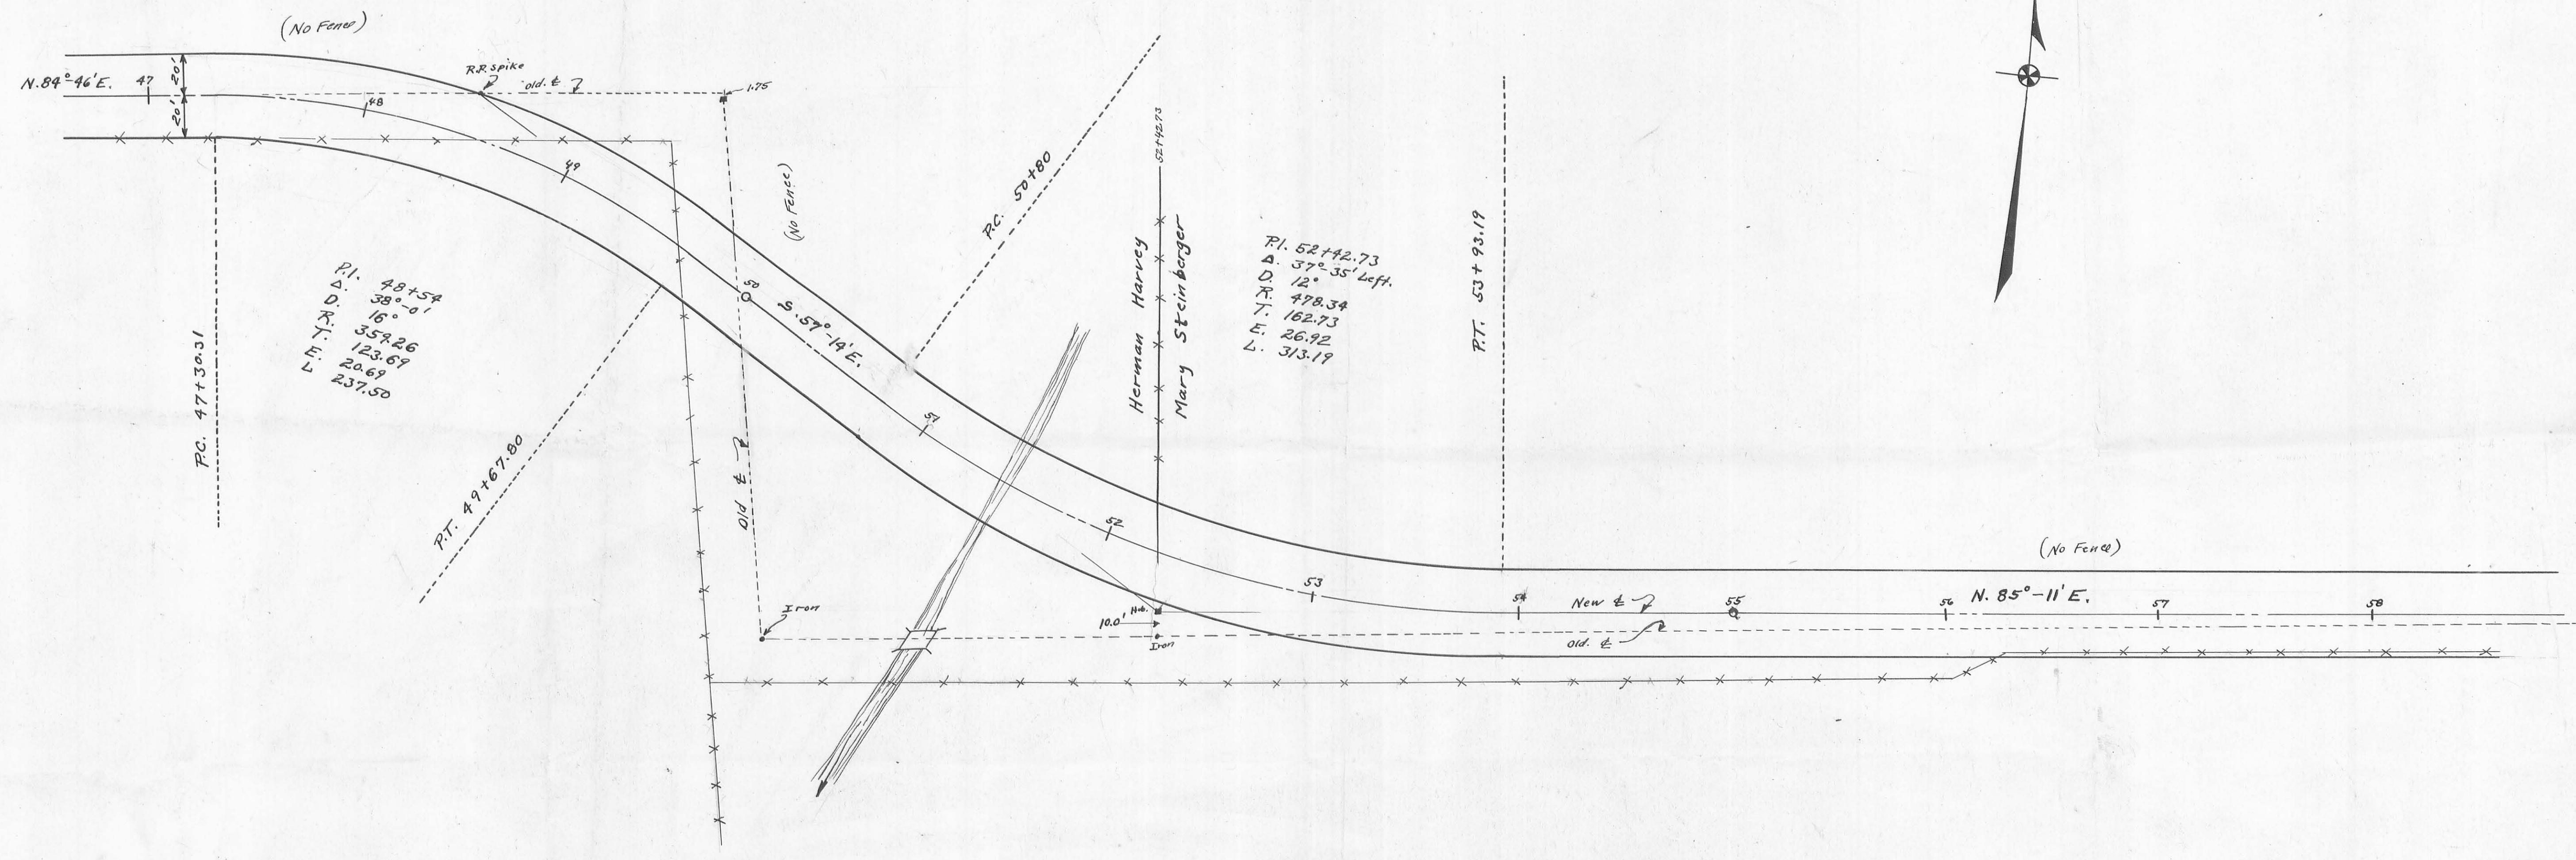

Scale 1" = 40'

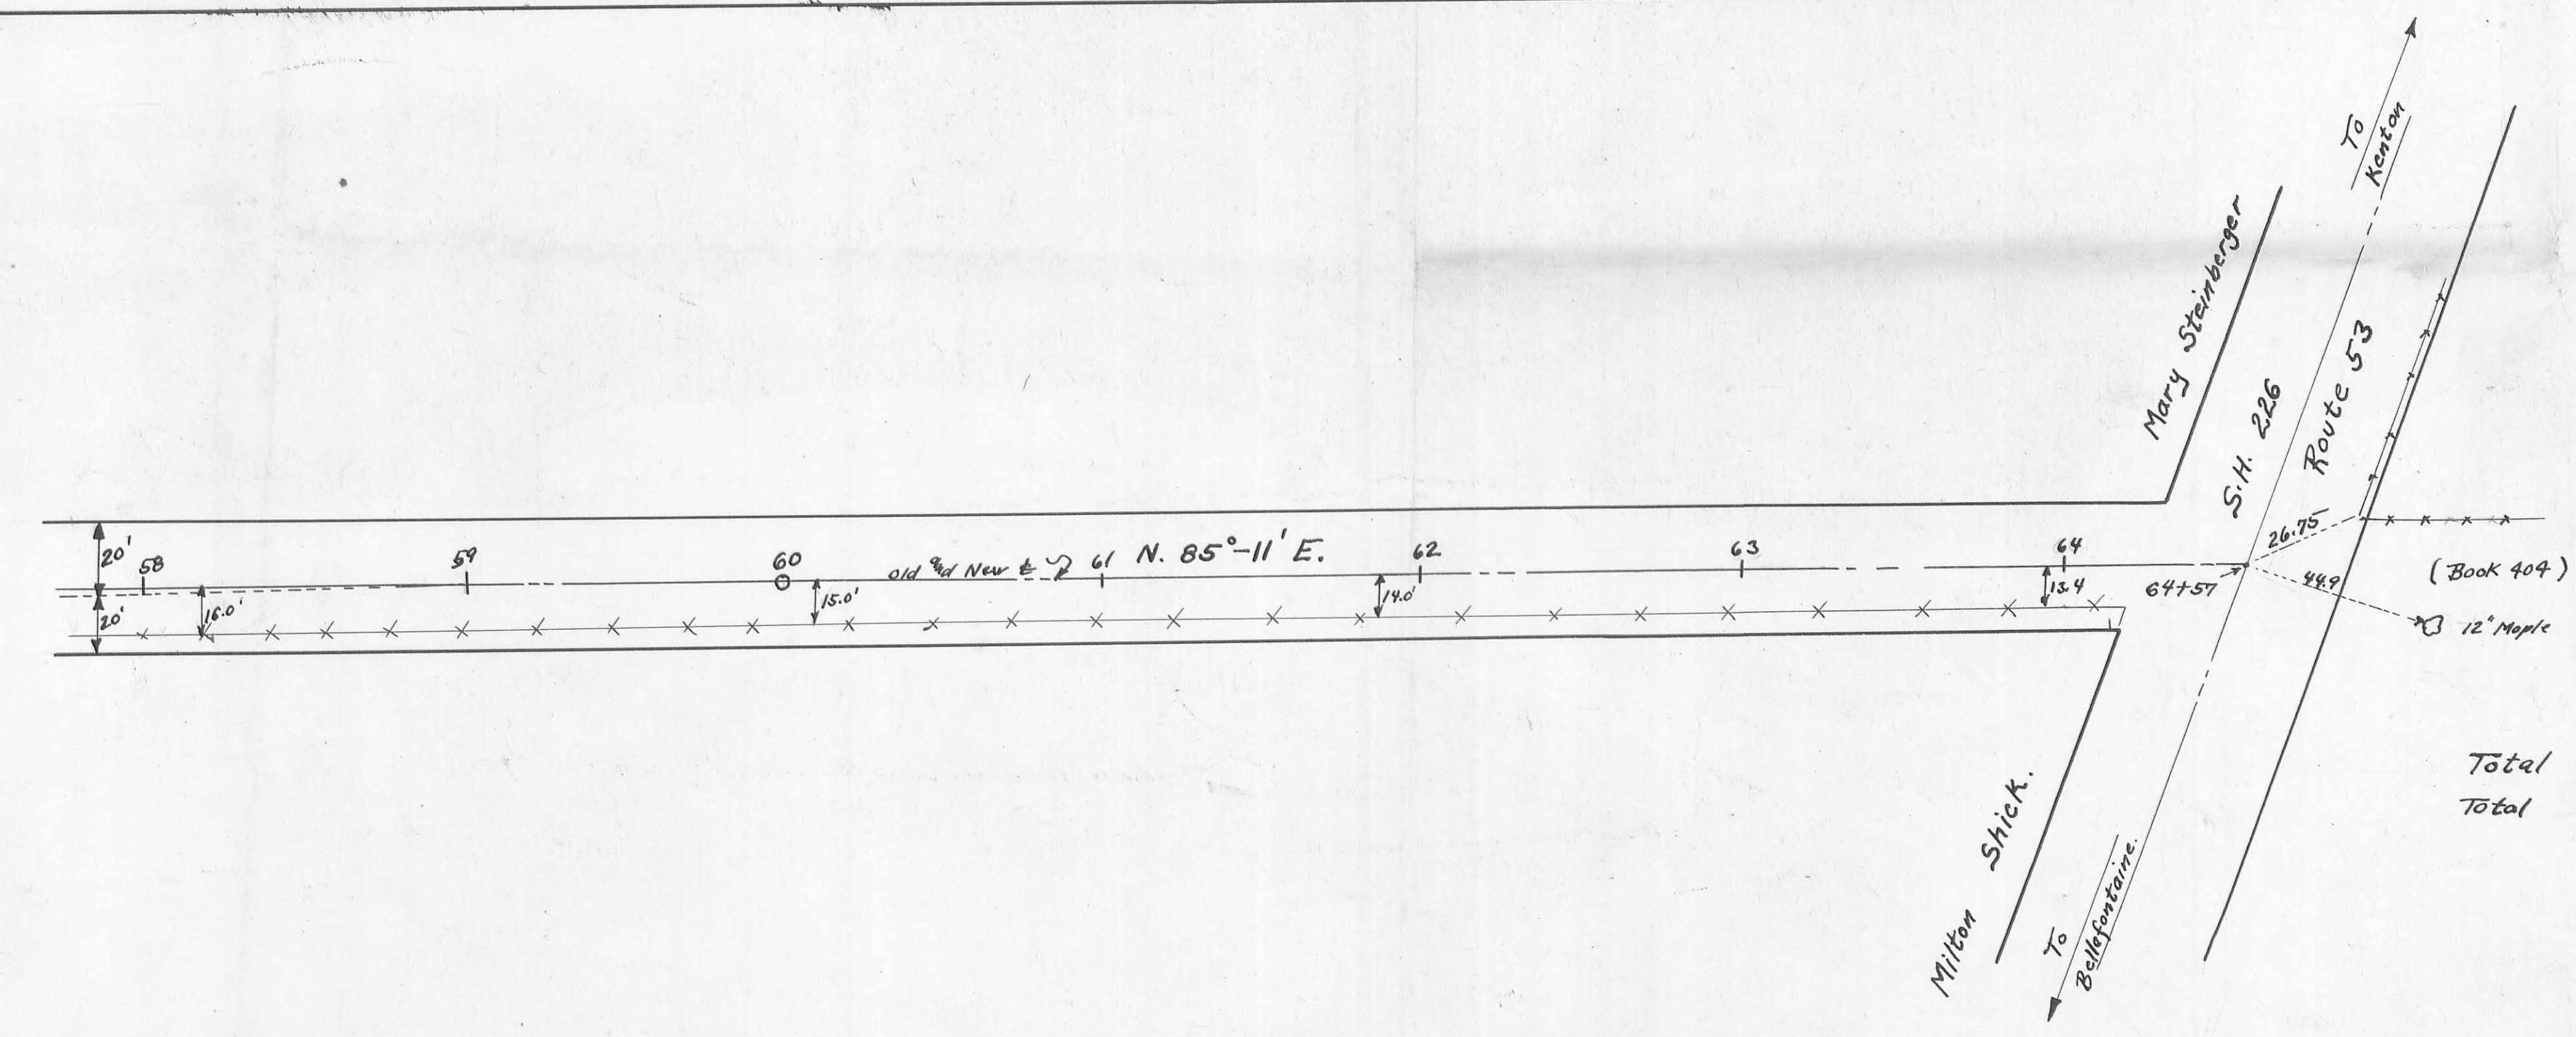

Total Length 6457 Feet  
Total Length 1.22 29 Miles.

Book 520