

EASEMENT FOR HIGHWAY PURPOSES

KNOW ALL MEN BY THESE PRESENTS: That We, The Undersigned, the Grantors, for and in consideration of the sum of One Dollar (\$1.00) and for other good and valuable considerations paid by the County of Logan, the Grantee, the receipt whereof is hereby acknowledged, do hereby grant, bargain, sell, convey and release to the said Grantee, its successors and assigns forever, a perpetual easement and right-of-way for public highway and road purposes, clear of all obstructions which interfere with the improvement and/or maintenance of the highway, in, upon and over the lands shown on this map.

TO HAVE AND TO HOLD said easement and right-of-way unto the Grantee, its successors and assigns forever.

And the said Grantors, for themselves and their heirs, executors, and administrators, hereby covenant with the said Grantee, its successors and assigns that they are the true and lawful owners of said premises, and are lawfully seized of the same in fee simple, and have good right and full power, to grant, bargain, sell, convey and release the same in manner aforesaid, and that the same are free and clear from all liens and encumbrances whatsoever, and that they will warrant and defend the same against all claims of all persons whomsoever.

And for the consideration aforesaid we hereby relinquish to said Grantee, its successors and assigns, all right and expectancy of Dower in the above described premises.

IN WITNESS WHEREOF, the undersigned Grantors, have hereunto set our hands, the 28 day of July, 1939, in the year of our Lord one thousand nine hundred and thirty-ninth.

Signed and sealed in the presence of:


Thomas E. O'Connor  
R.S. Kilpatrick  
M.B. Kilpatrick

Mary Jones  
John Thomas  
Murray Thomas  
Murray Thomas  
Murray Thomas  
Murray Thomas

STATE OF OHIO )  
LOGAN COUNTY )  
Before me a Notary Public in and for said County and State, personally appeared the above named Thomas E. O'Connor, R.S. Kilpatrick, M.B. Kilpatrick  
who acknowledged that they did sign the foregoing instrument and that the same is their free act and deed.  
IN TESTIMONY WHEREOF I have hereunto set my hand and official seal at Bellefontaine, Ohio, this 30th day of November, A.D. 1939.  
My Commission Expires 10-20-40  
Notary Public, Logan Co., Ohio

OFFICE OF THE LOGAN COUNTY ENGINEER  
This plat has been approved as to ownership this 28 day of July, 1939.  
J.S. Grane  
Tax Map Draftsman  
This plat has been approved and accepted by me this 11th day of November, 1940.  
Oliver A. Spakey  
County Engineer

OFFICE OF THE LOGAN COUNTY COMMISSIONERS  
This plat has been approved and accepted by us this 1st day of November, 1940.  
P.G. Northman  
J.H. Guehr  
P.L. Stout  
Board of County Commissioners

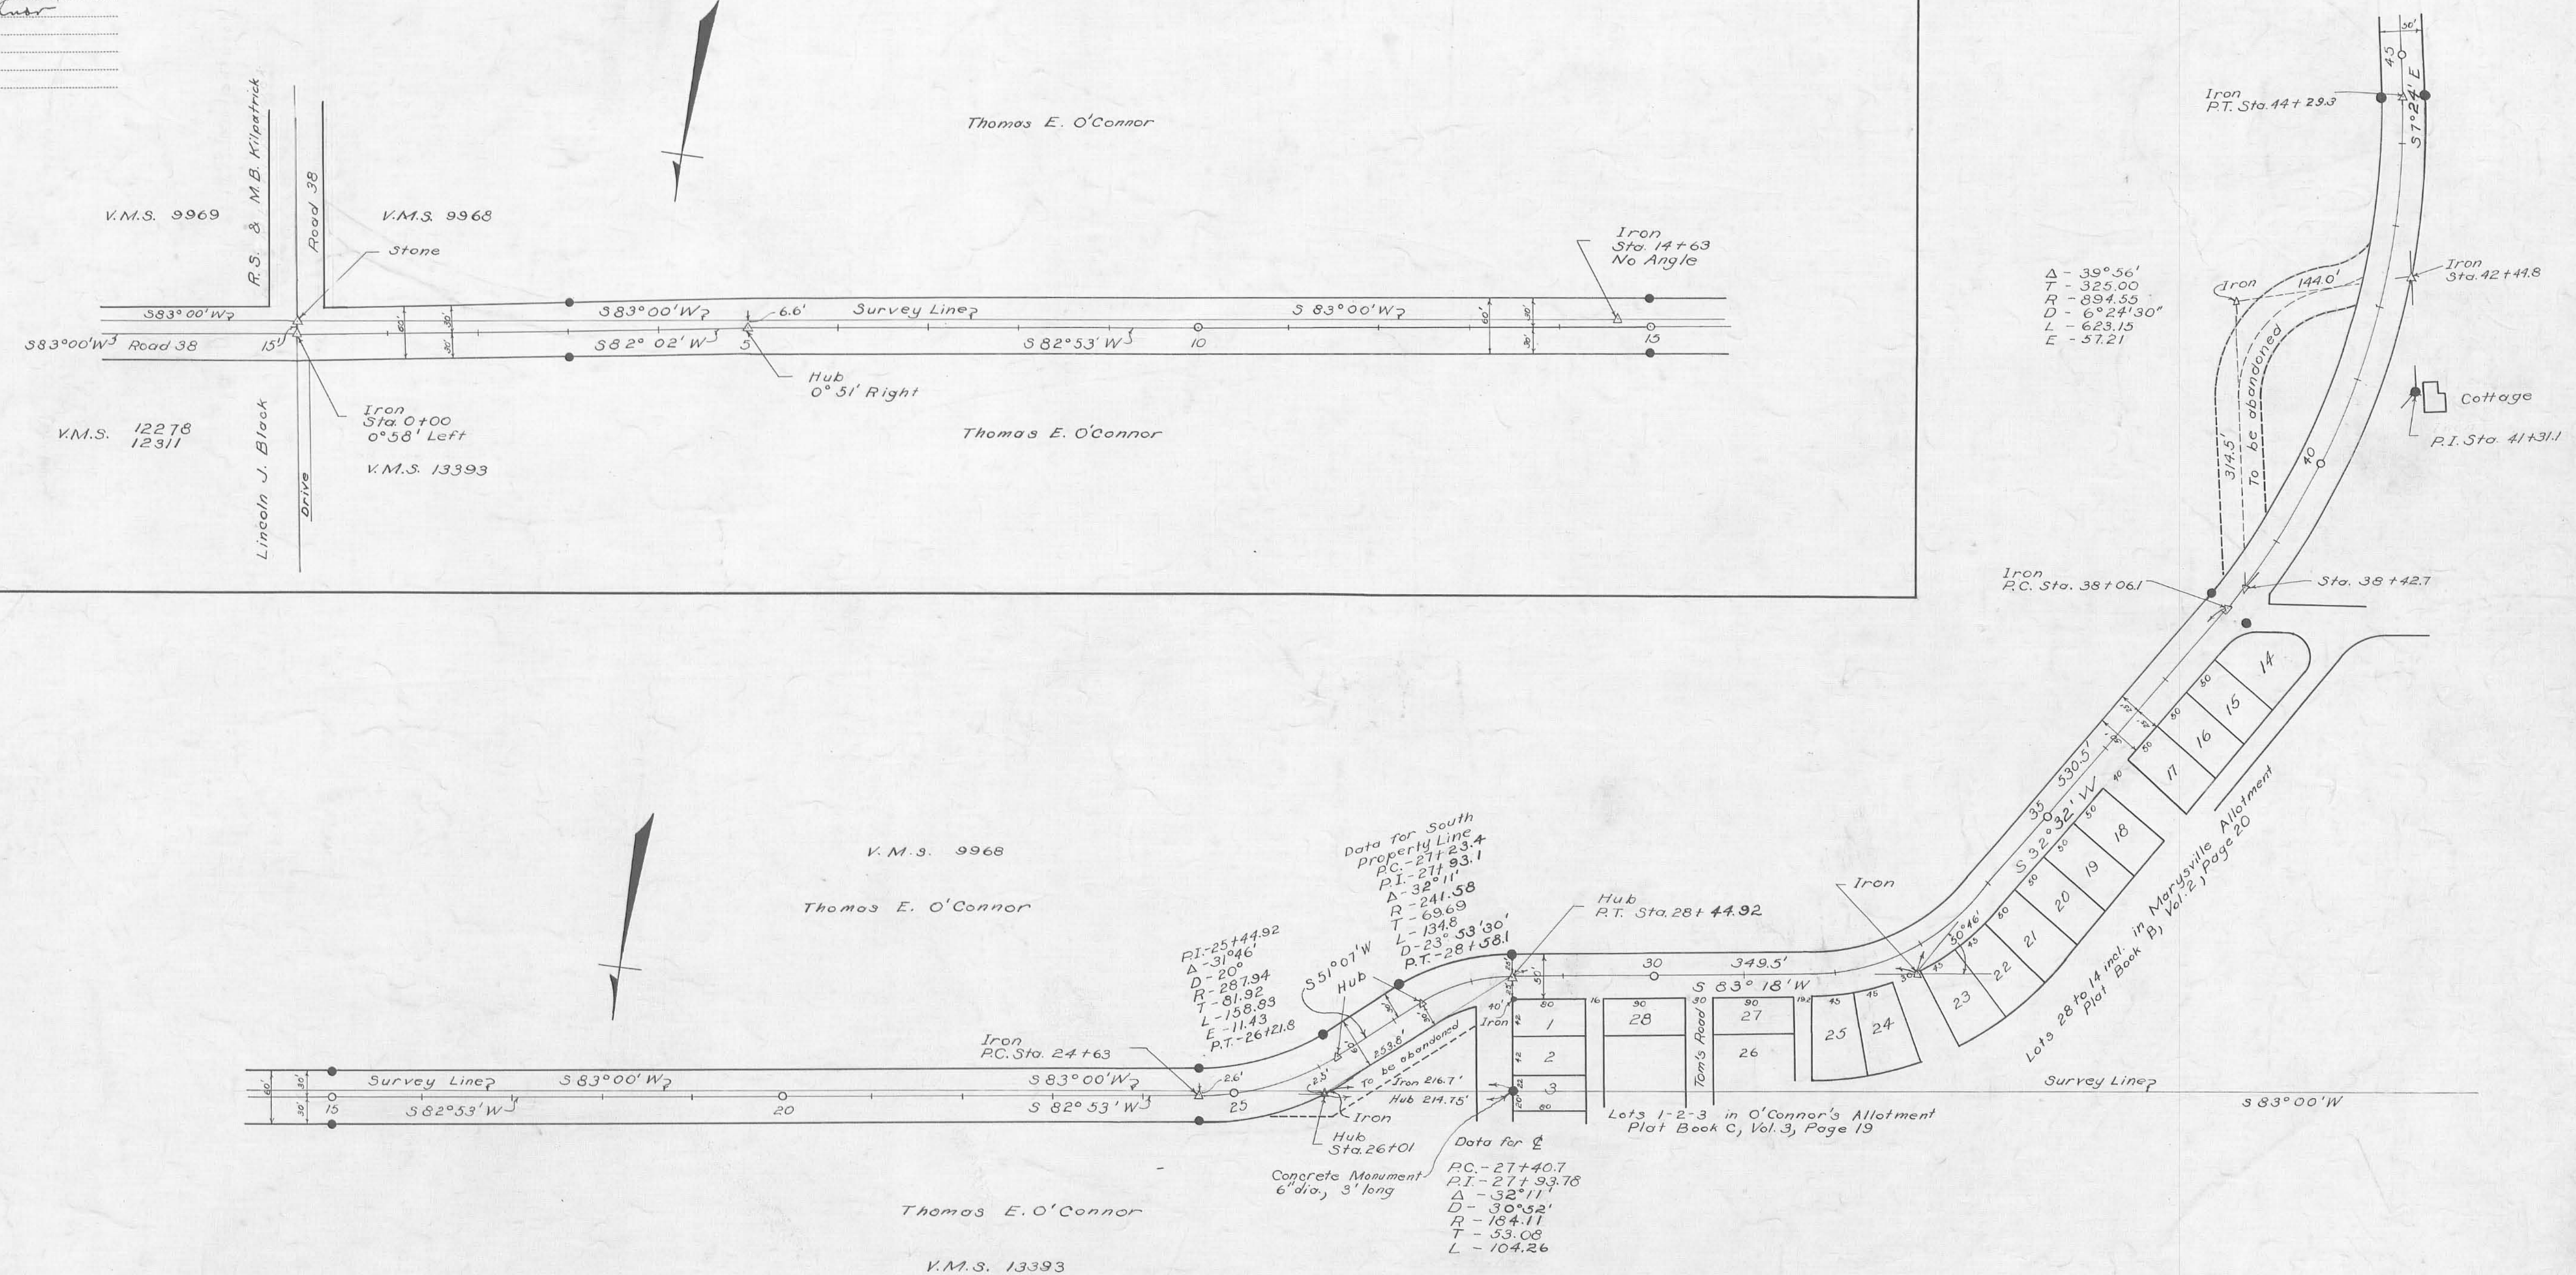

RD. NO. 254

INDEXED ON MAP  
Surveyed by W.V. Scott 3-21-39  
Drawn by C.E. Keyser 7-22-39  
Field Books 500 and 642

Scale: 1" = 100'